


① LEVEL ROOF
1 : 100

2018-12-19

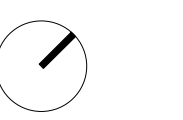


900 GRANVILLE
900 GRANVILLE, VANCOUVER BC

1 APPLICATION SET - DEVELOPMENT PERMIT 2018-12-19

LEVEL ROOF FLOOR
PLAN

A10-08


COPYRIGHT © 2016 PERKINS+WILL

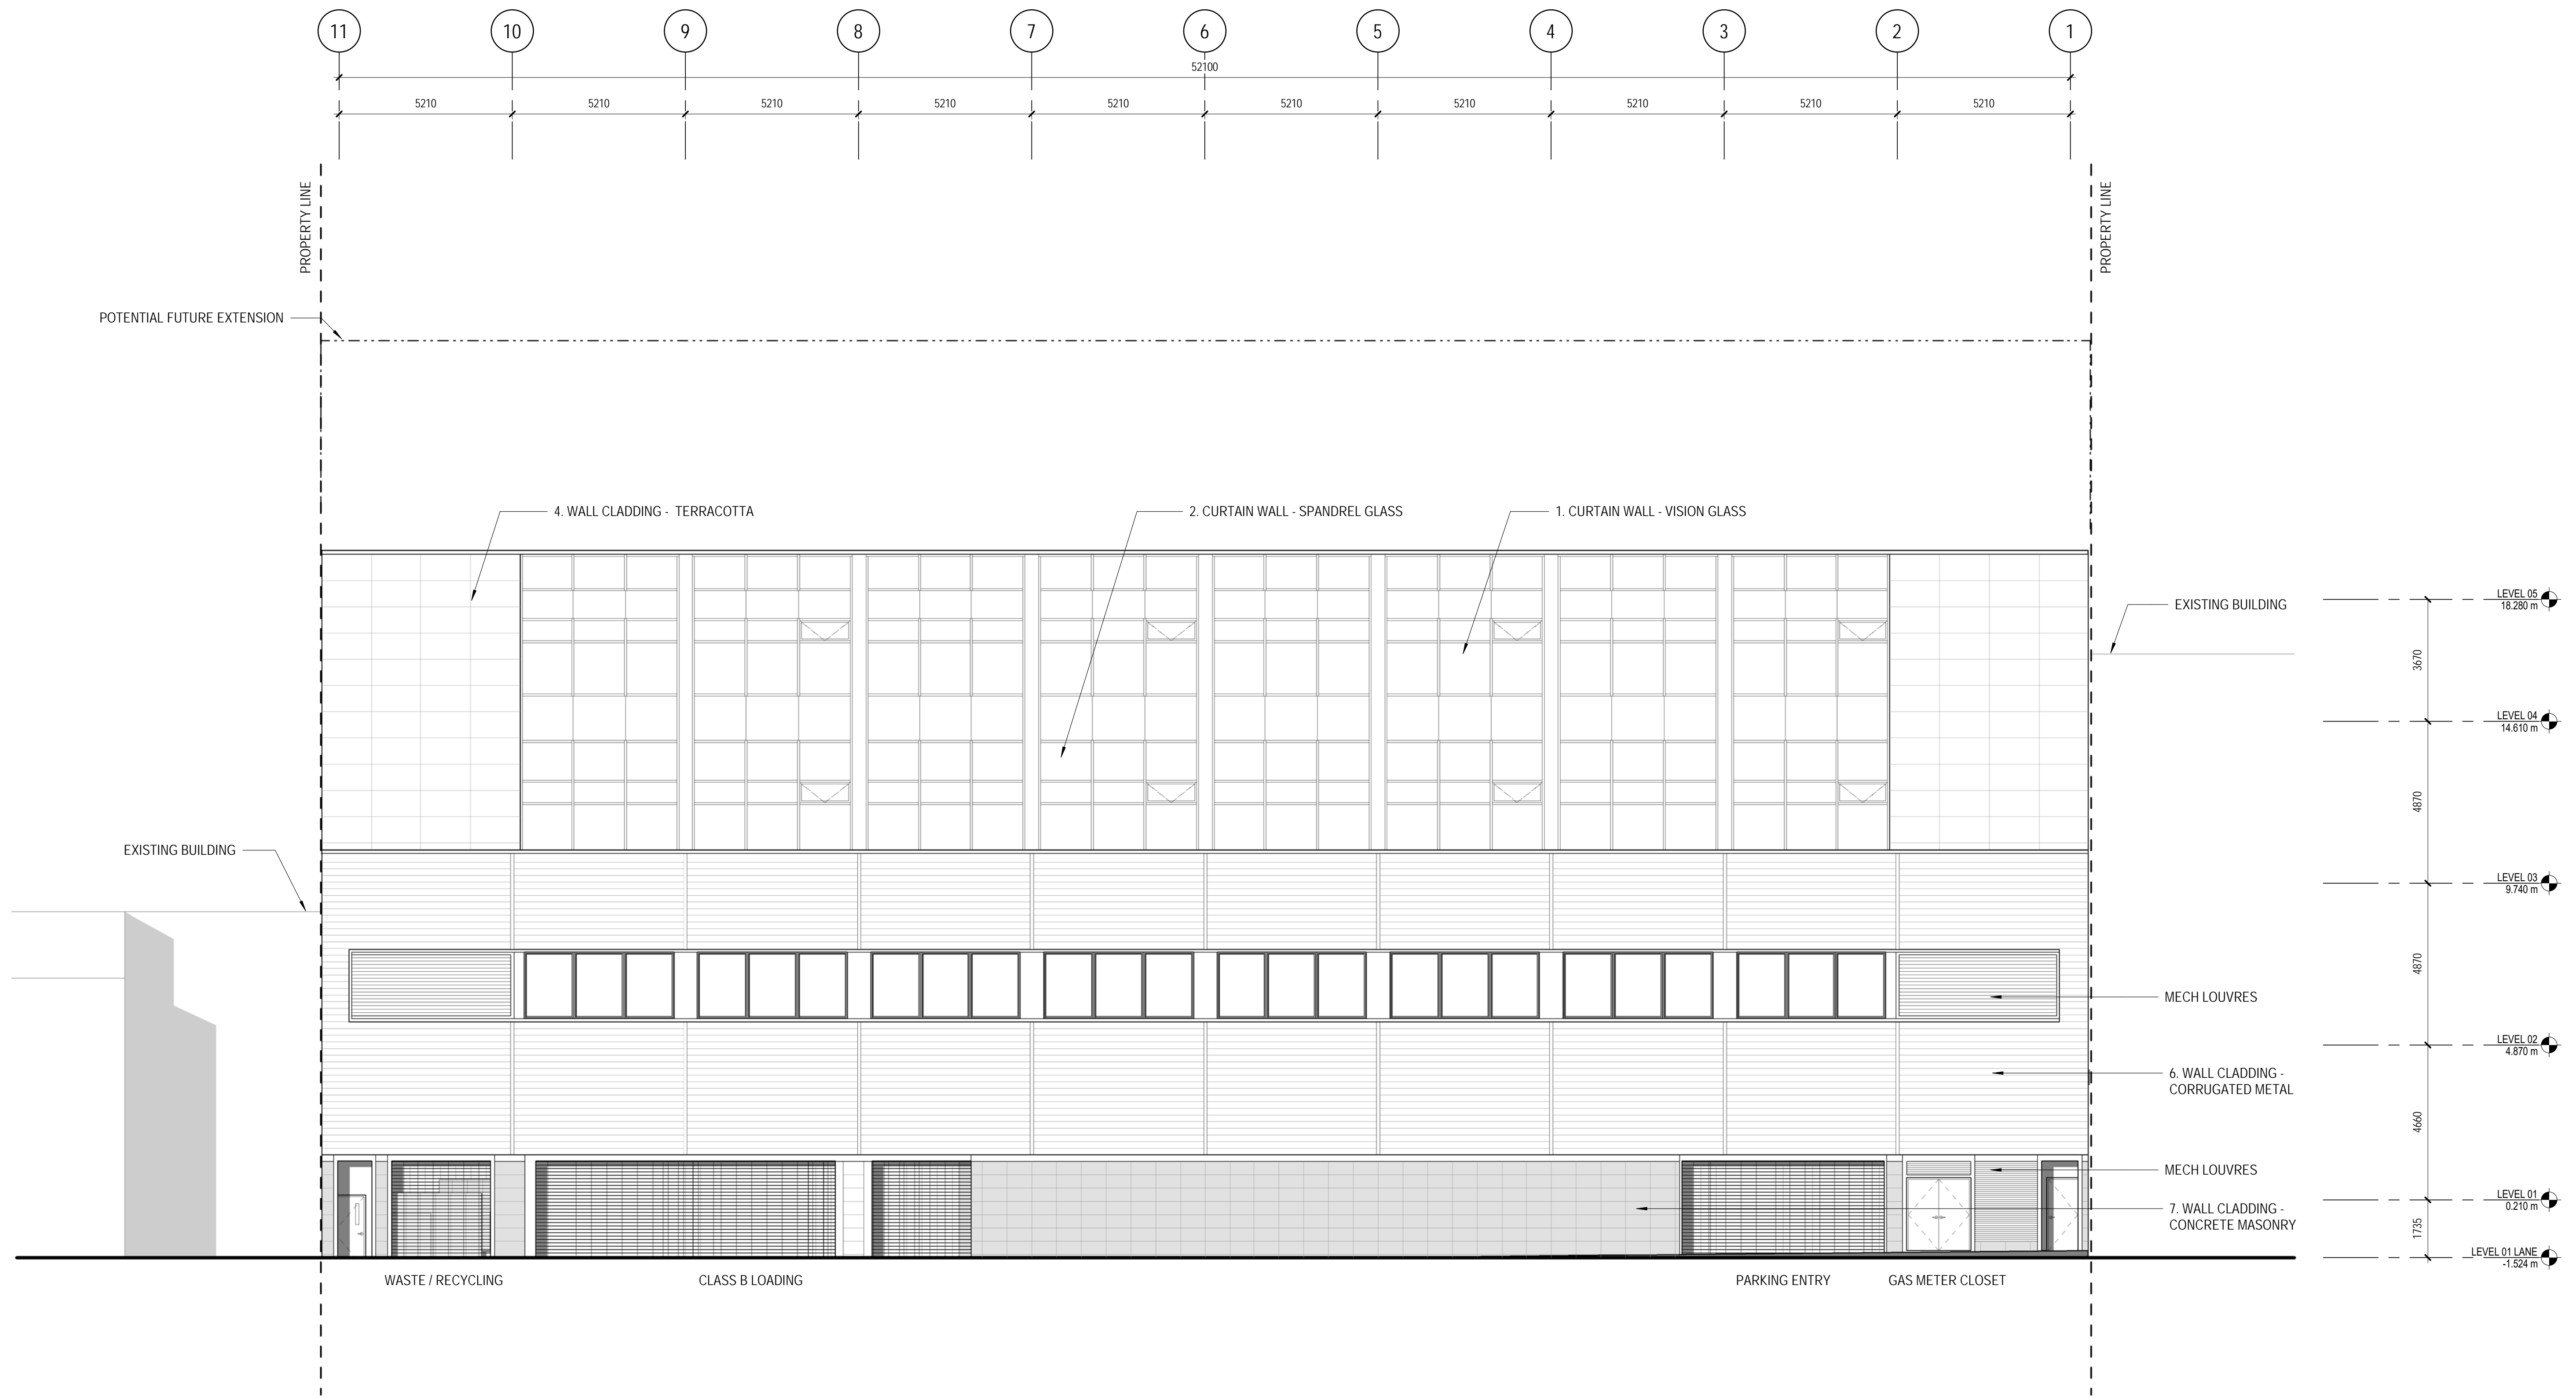

1 SOUTH ELEVATION
1 : 100



2018-12-19

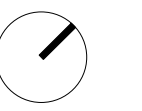


900 GRANVILLE
900 GRANVILLE, VANCOUVER BC

1 APPLICATION SET - DEVELOPMENT 2018-12-19
PERMIT

BUILDING ELEVATION

A20-01

COPYRIGHT © 2016 PERKINS+WILL

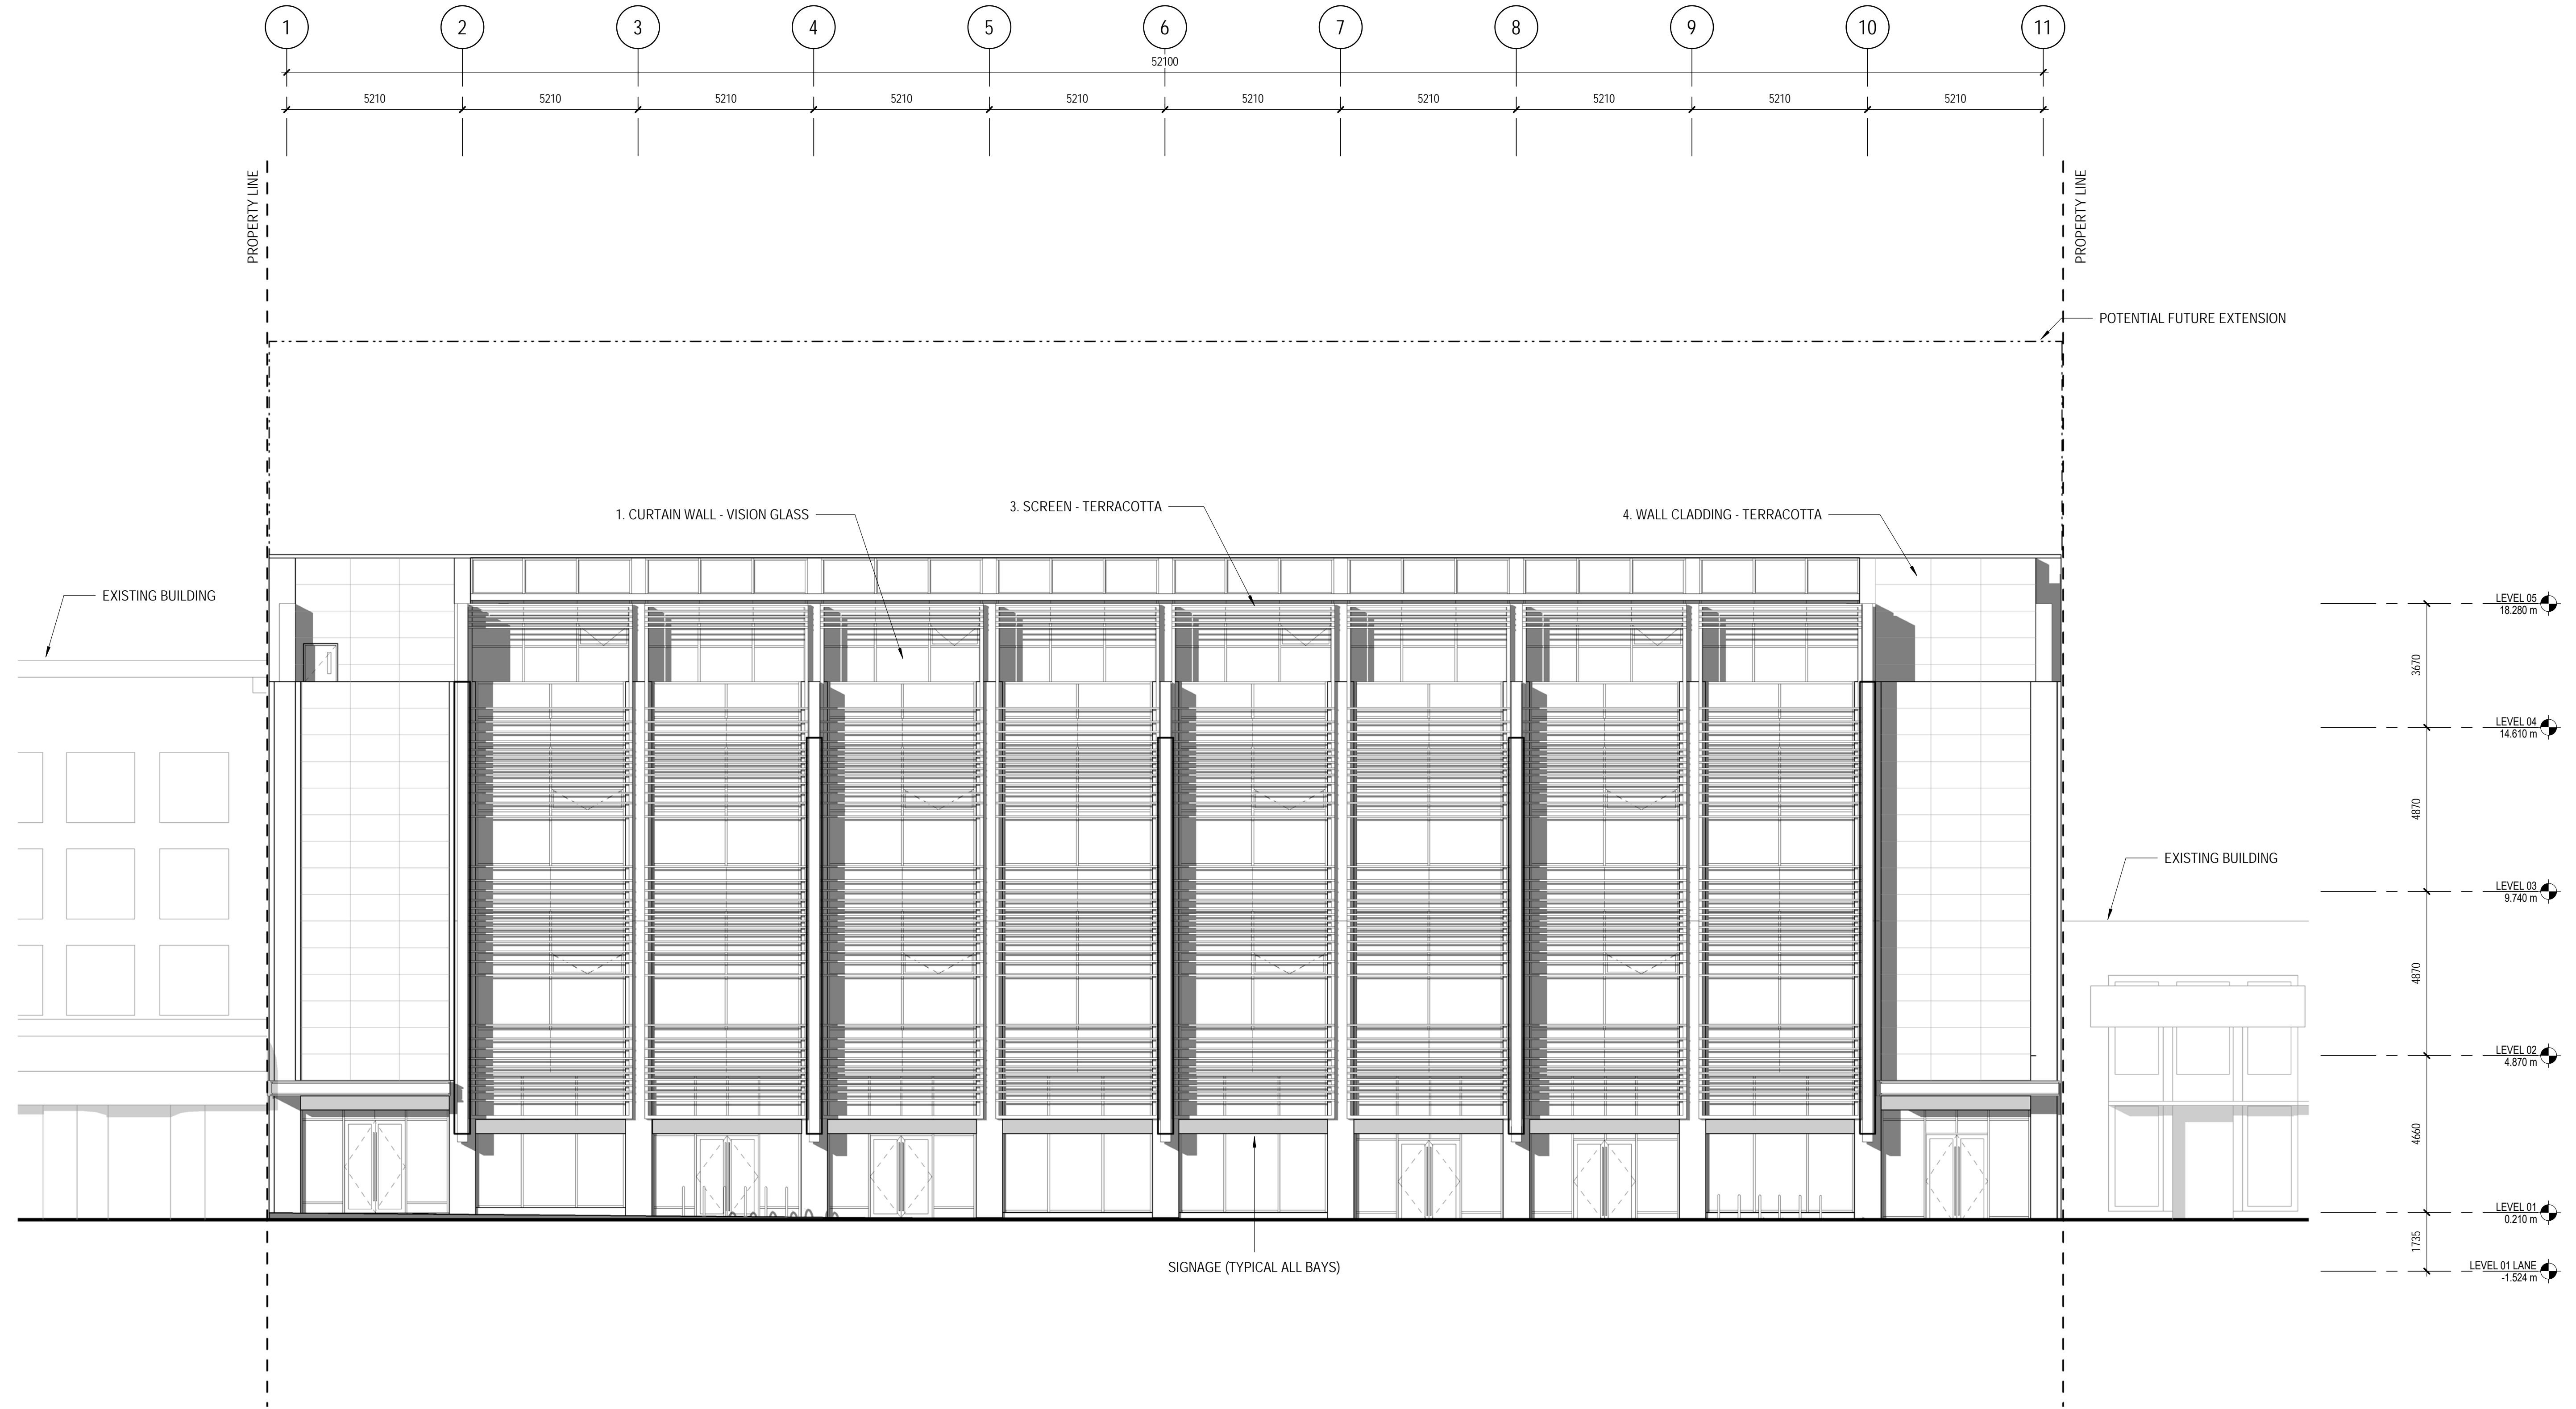

1 NORTH ELEVATION
1 : 100

- 
 1. CURTAIN WALL - VISION GLASS
- 
 2. CURTAIN WALL - SPANDREL GLASS
- 
 3. SCREEN - TERRACOTTA
- 
 4. WALL CLADDING - TERRACOTTA
- 
 5. WALL CLADDING - METAL TEXTURED

2018-12-19

900 GRANVILLE
900 GRANVILLE, VANCOUVER BC


1 APPLICATION SET - DEVELOPMENT PERMIT 2018-12-19

BUILDING ELEVATION

A20-02

COPYRIGHT © 2016 PERKINS+WILL


1/21/2018 9:16:44 AM C:\Temp\A_900-Granville_Site_2018_Ka340.rvt

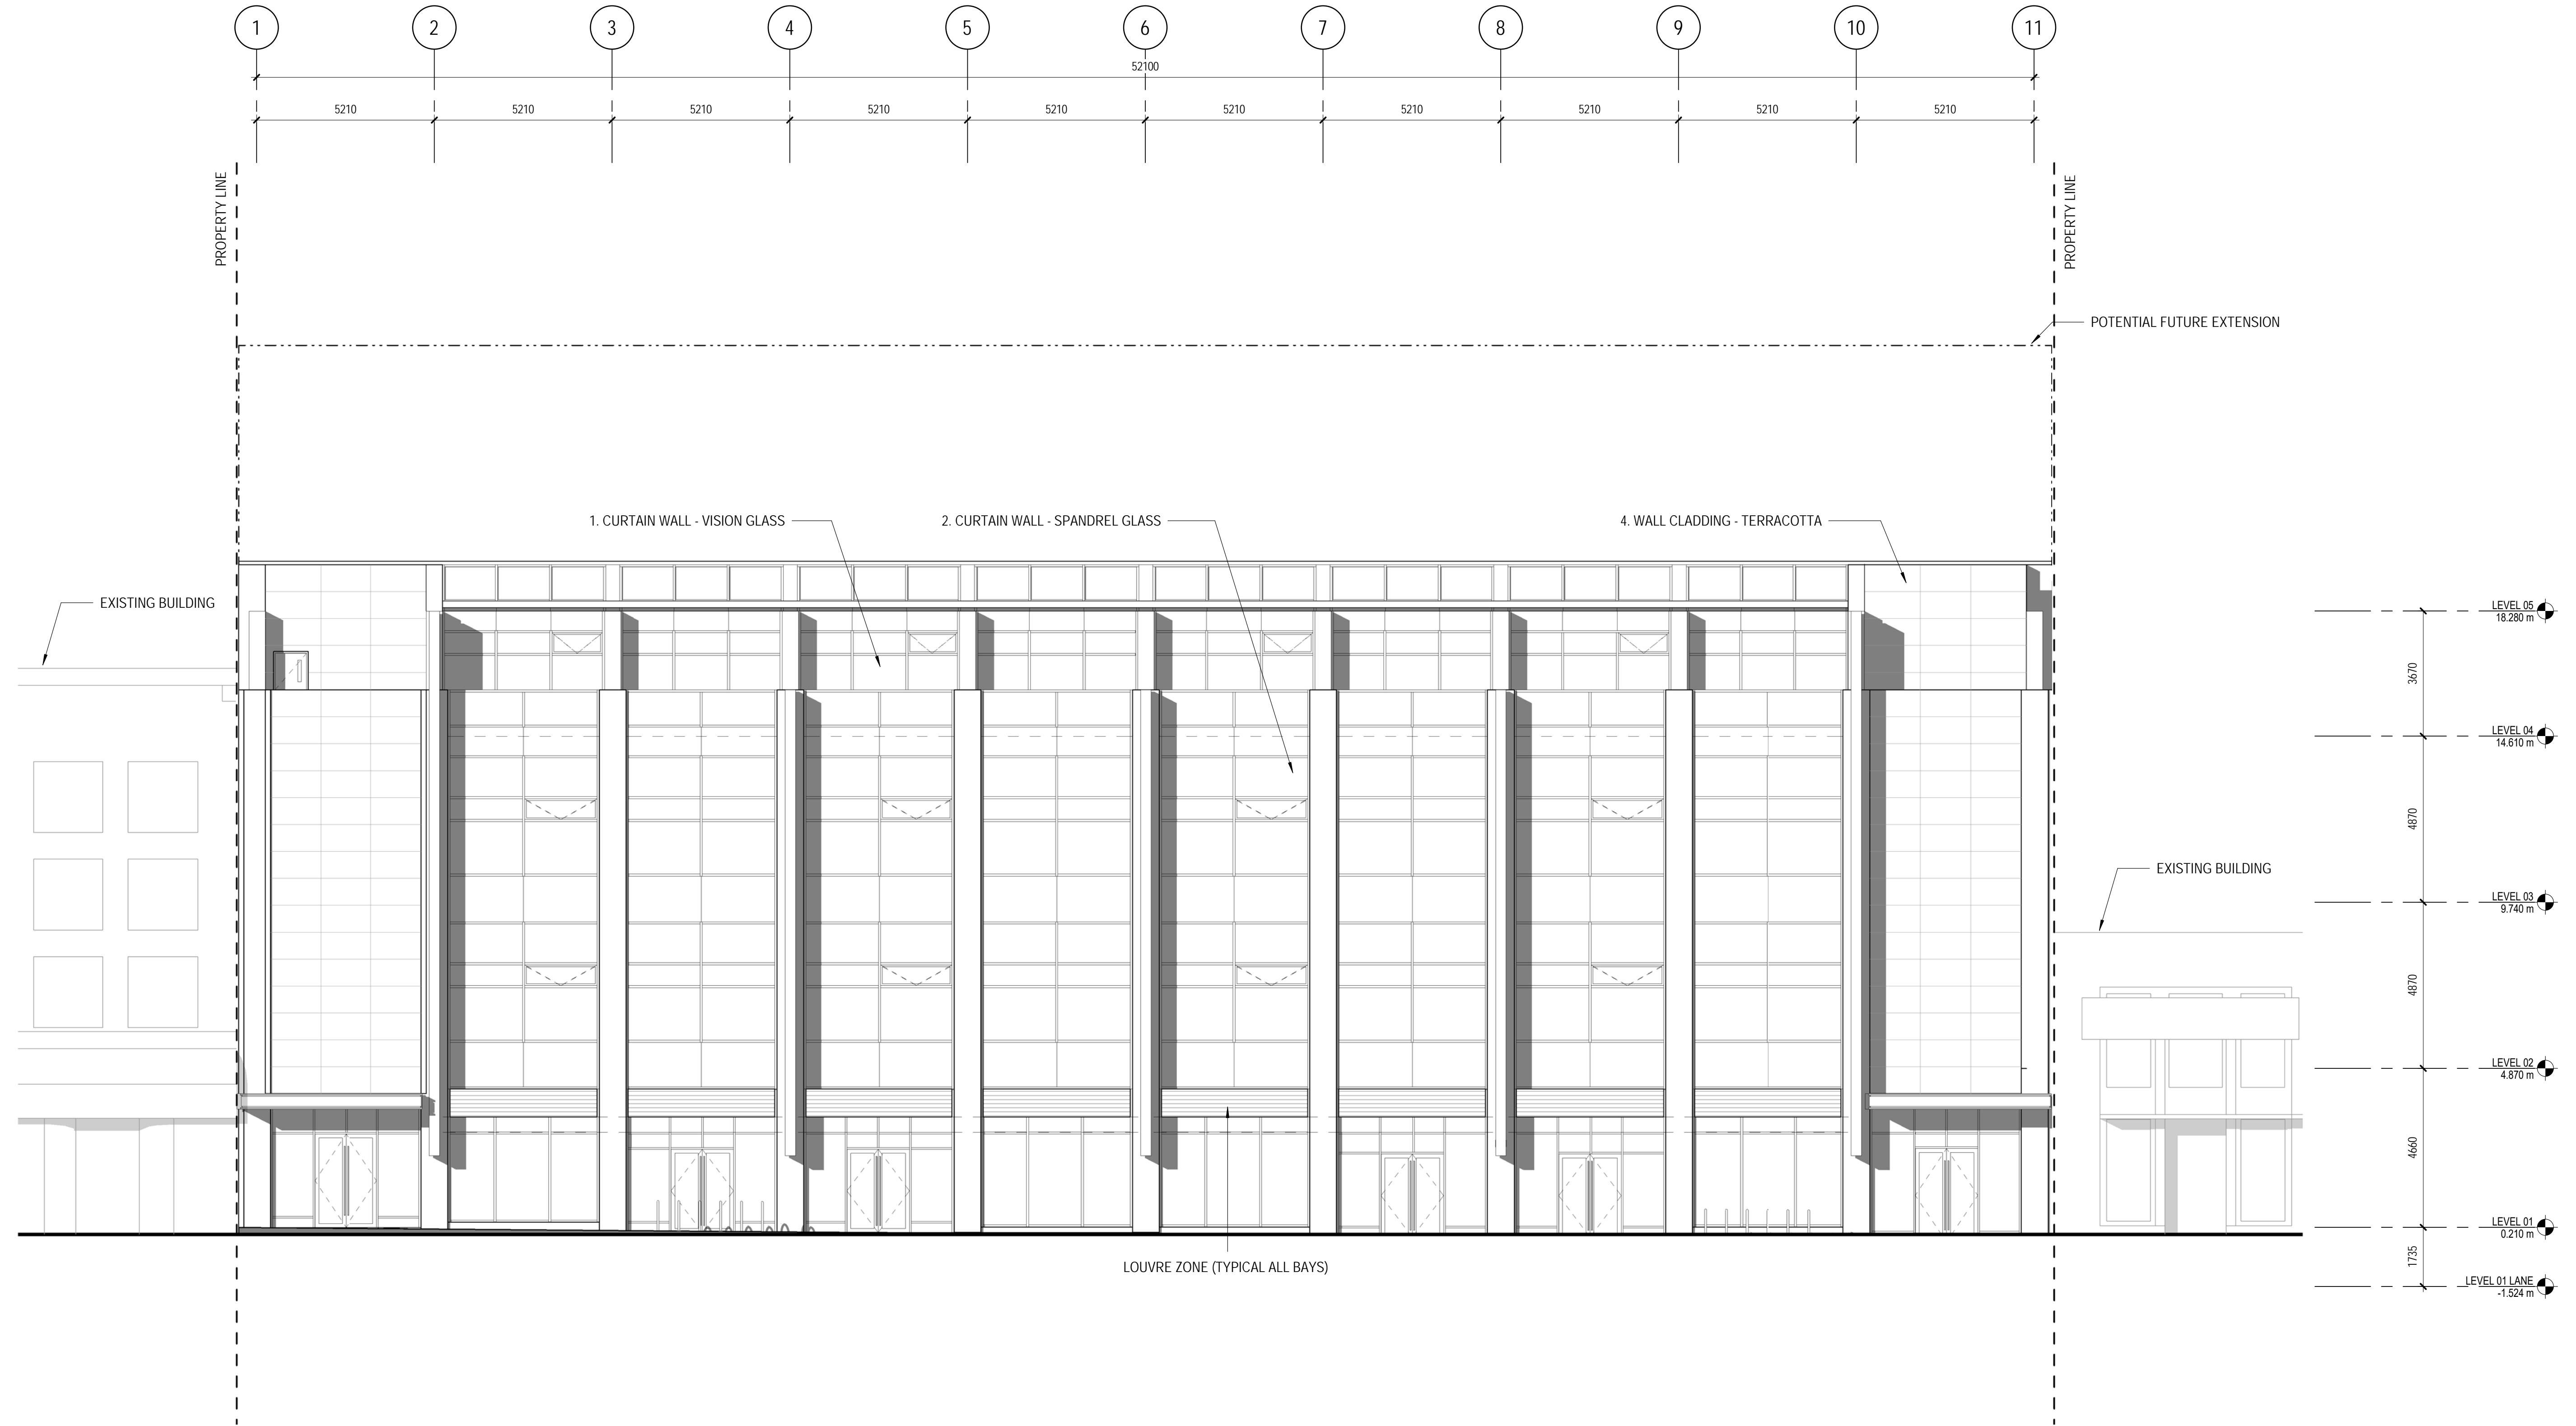

1 NORTH ELEVATION CURTAIN WALL ONLY
1 : 100

- 
 1. CURTAIN WALL - VISION GLASS
- 
 2. CURTAIN WALL - SPANDREL GLASS
- 
 3. SCREEN - TERRACOTTA
- 
 4. WALL CLADDING - TERRACOTTA
- 
 5. WALL CLADDING - METAL TEXTURED

2018-12-19

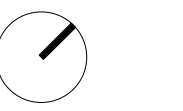

900 GRANVILLE
900 GRANVILLE, VANCOUVER BC

1 APPLICATION SET - DEVELOPMENT 2018-12-19
PERMIT

BUILDING ELEVATION

A20-03