

1 LEVEL 01
1 : 100

2018-12-19

900 GRANVILLE
900 GRANVILLE, VANCOUVER BC


1 APPLICATION SET - DEVELOPMENT 2018-12-19
PERMIT

LEVEL 01 FLOOR PLAN

A10-04


COPYRIGHT © 2016 PERKINS+WILL

C:\Temp\A_000_Granville_Site_2018_Ka340.rvt 1/21/2018 9:16:04 AM

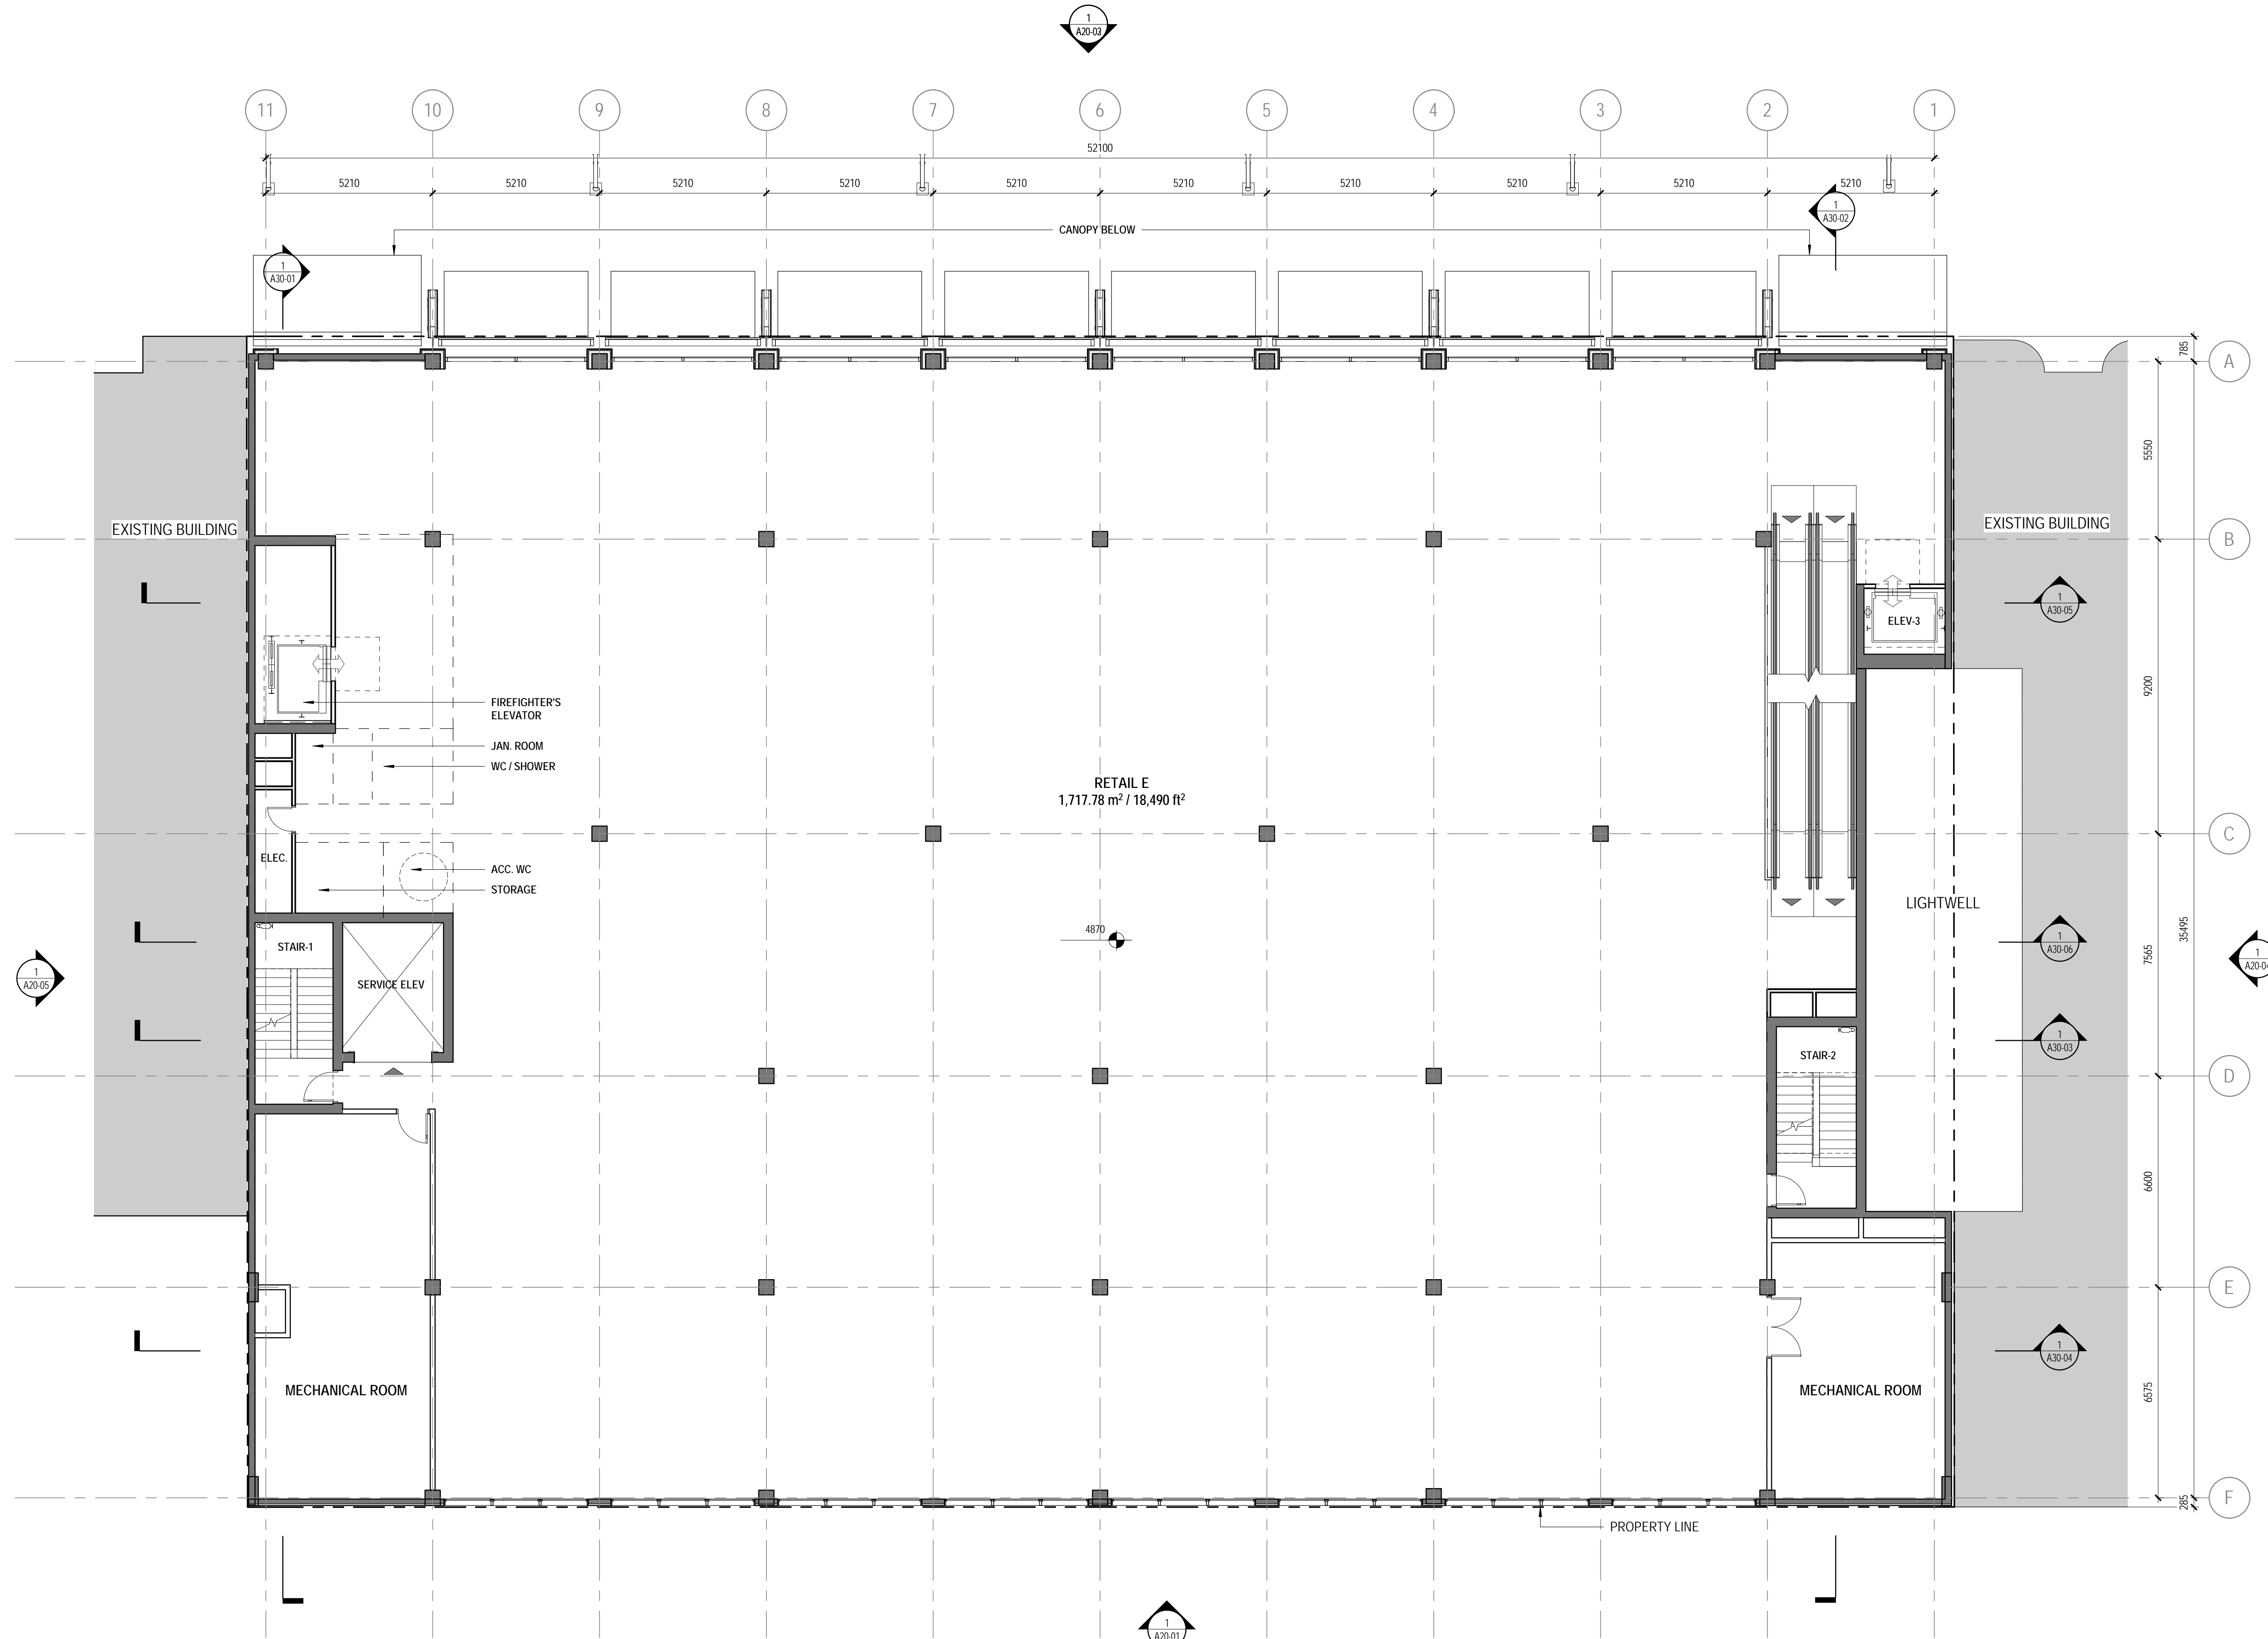

1 LEVEL 02
1 : 100

2018-12-19

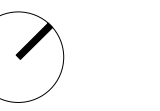


900 GRANVILLE
900 GRANVILLE, VANCOUVER BC

1 APPLICATION SET - DEVELOPMENT PERMIT 2018-12-19

LEVEL 02 FLOOR PLAN

A10-05

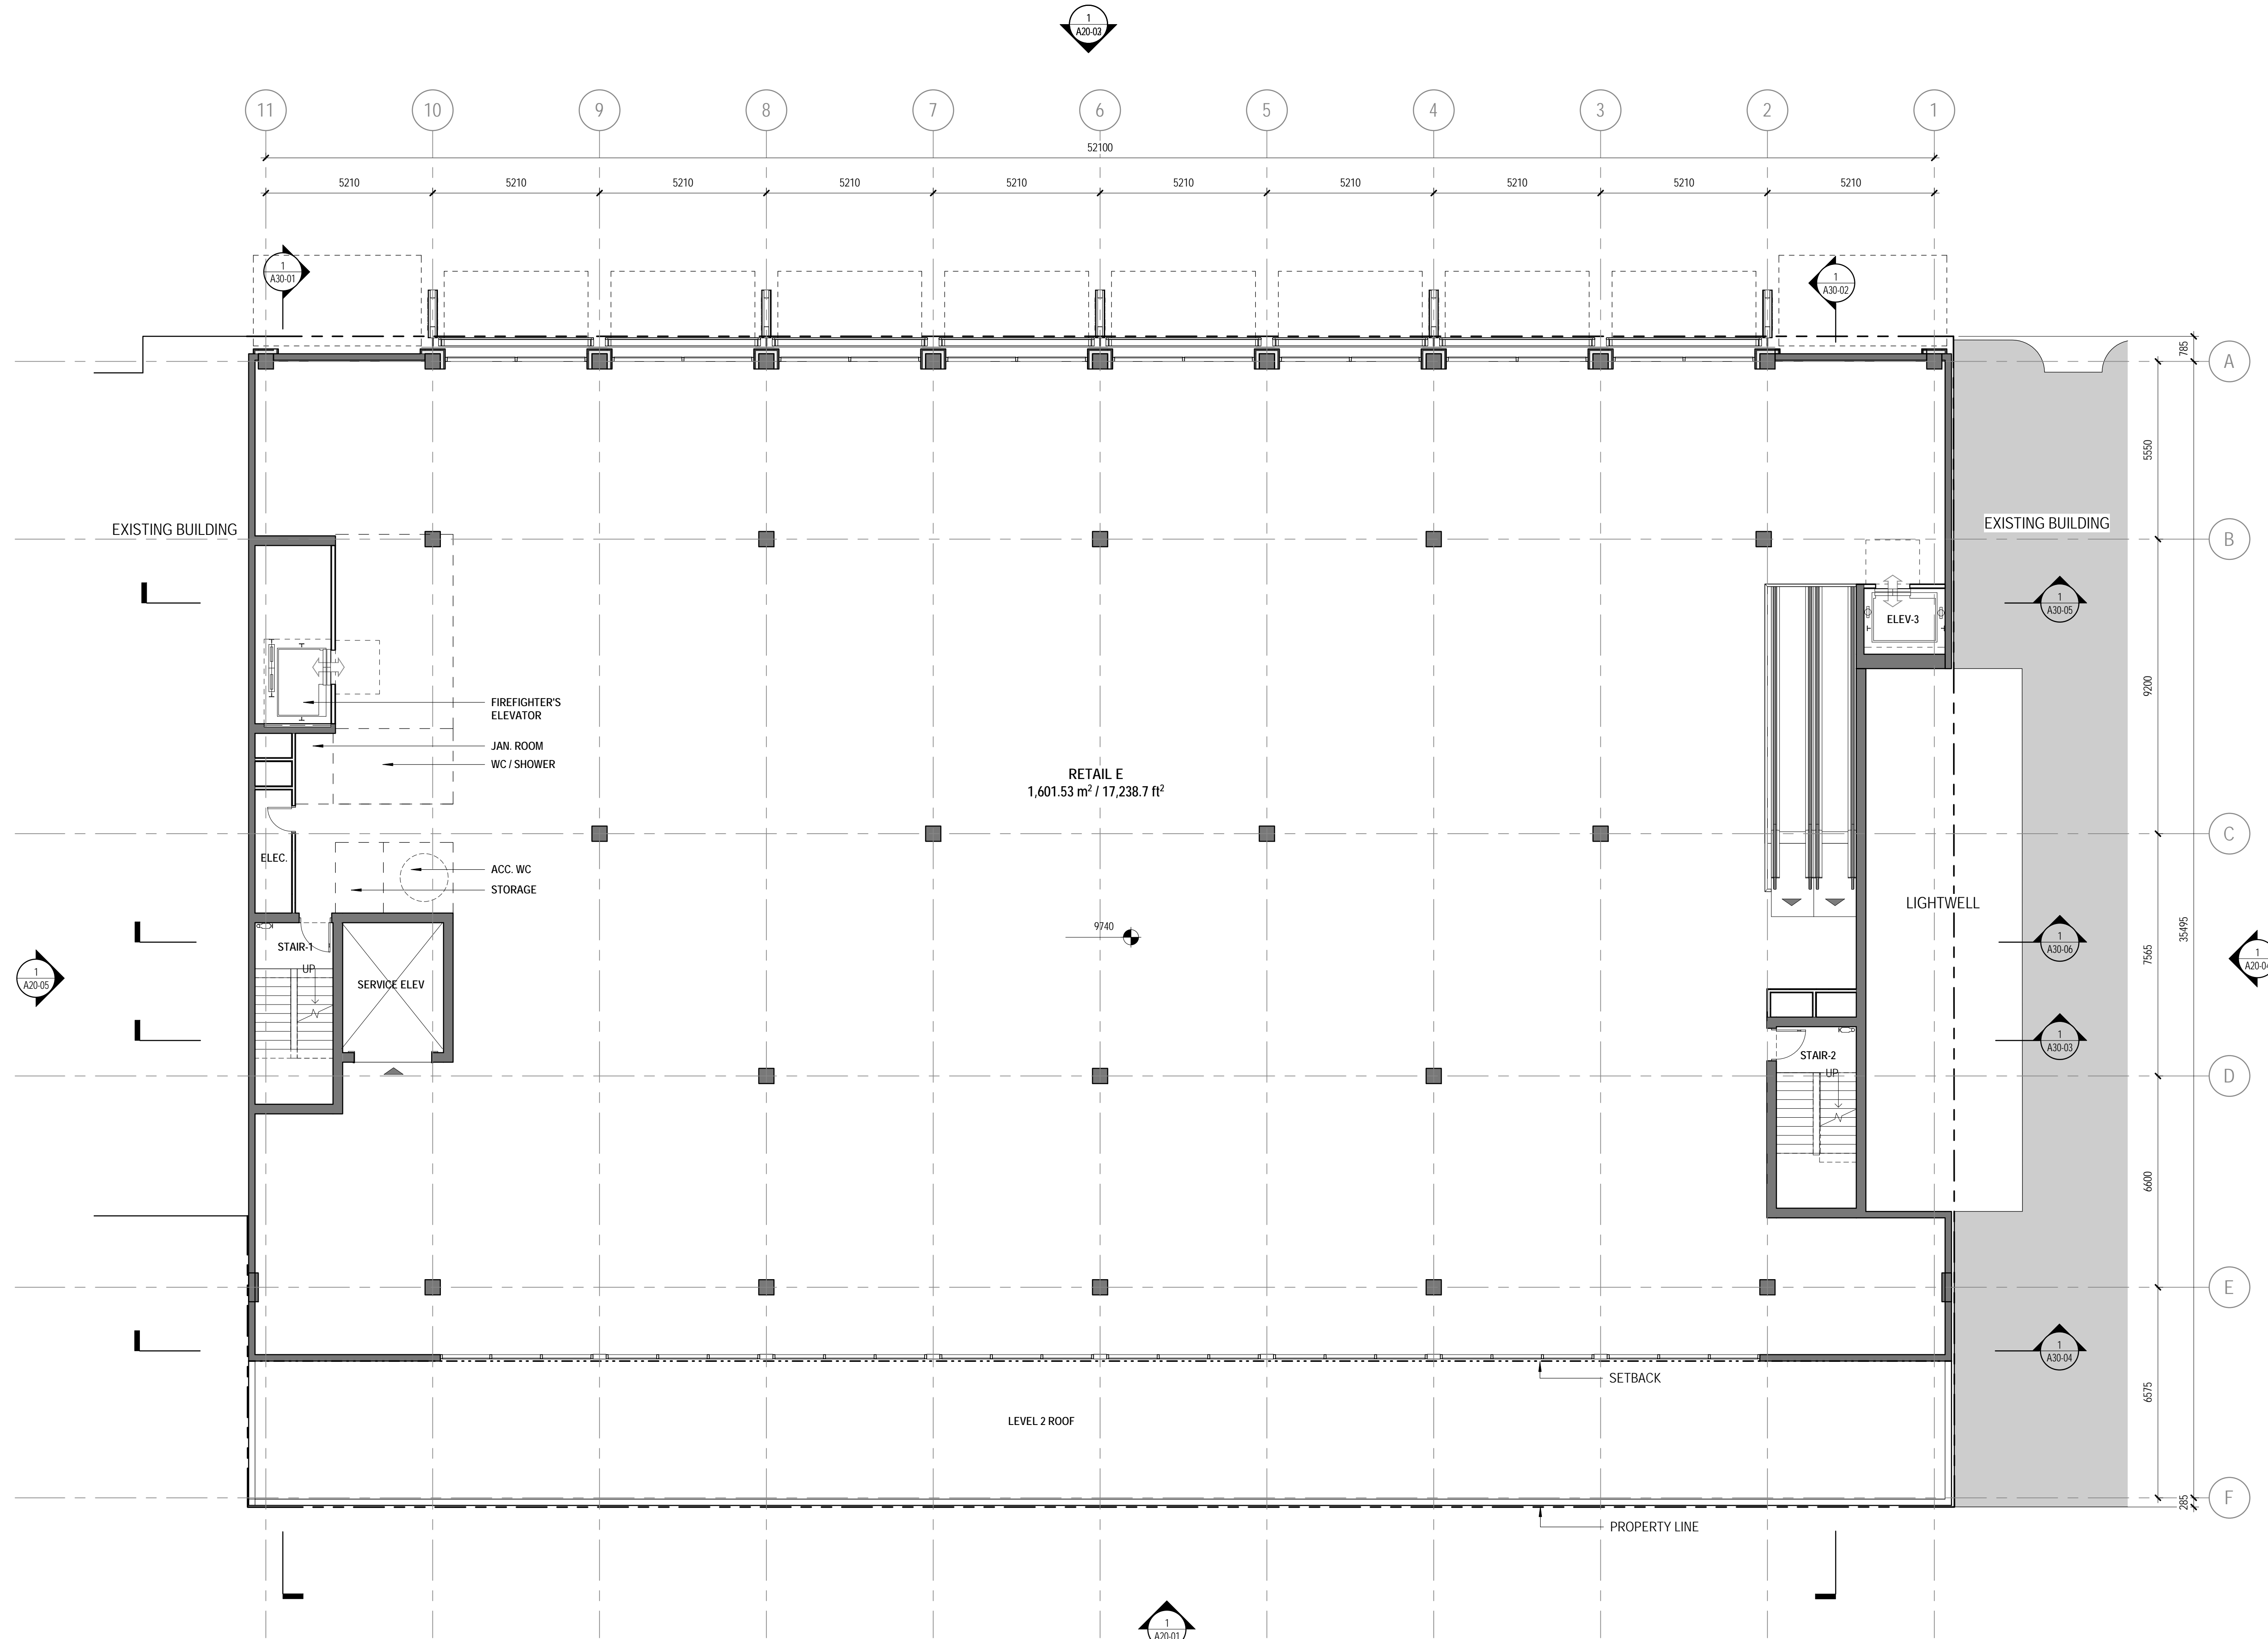

① LEVEL 03
1:100

2018-12-19



900 GRANVILLE
900 GRANVILLE, VANCOUVER BC

1 APPLICATION SET - DEVELOPMENT PERMIT 2018-12-19

LEVEL 03 FLOOR PLAN

A10-06

COPYRIGHT © 2016 PERKINS+WILL

