

① LEVEL P3  
1 : 100

2018-12-19

900 GRANVILLE  
900 GRANVILLE, VANCOUVER BC


1 APPLICATION SET - DEVELOPMENT 2018-12-19  
PERMIT

LEVEL P3 PARKADE  
PLAN

A10-01

COPYRIGHT © 2016 PERKINS+WILL

1/21/2018 9:15:58 AM C:\Temp\A\_900-Granville\_Site\_2018\_Kat340.rvt

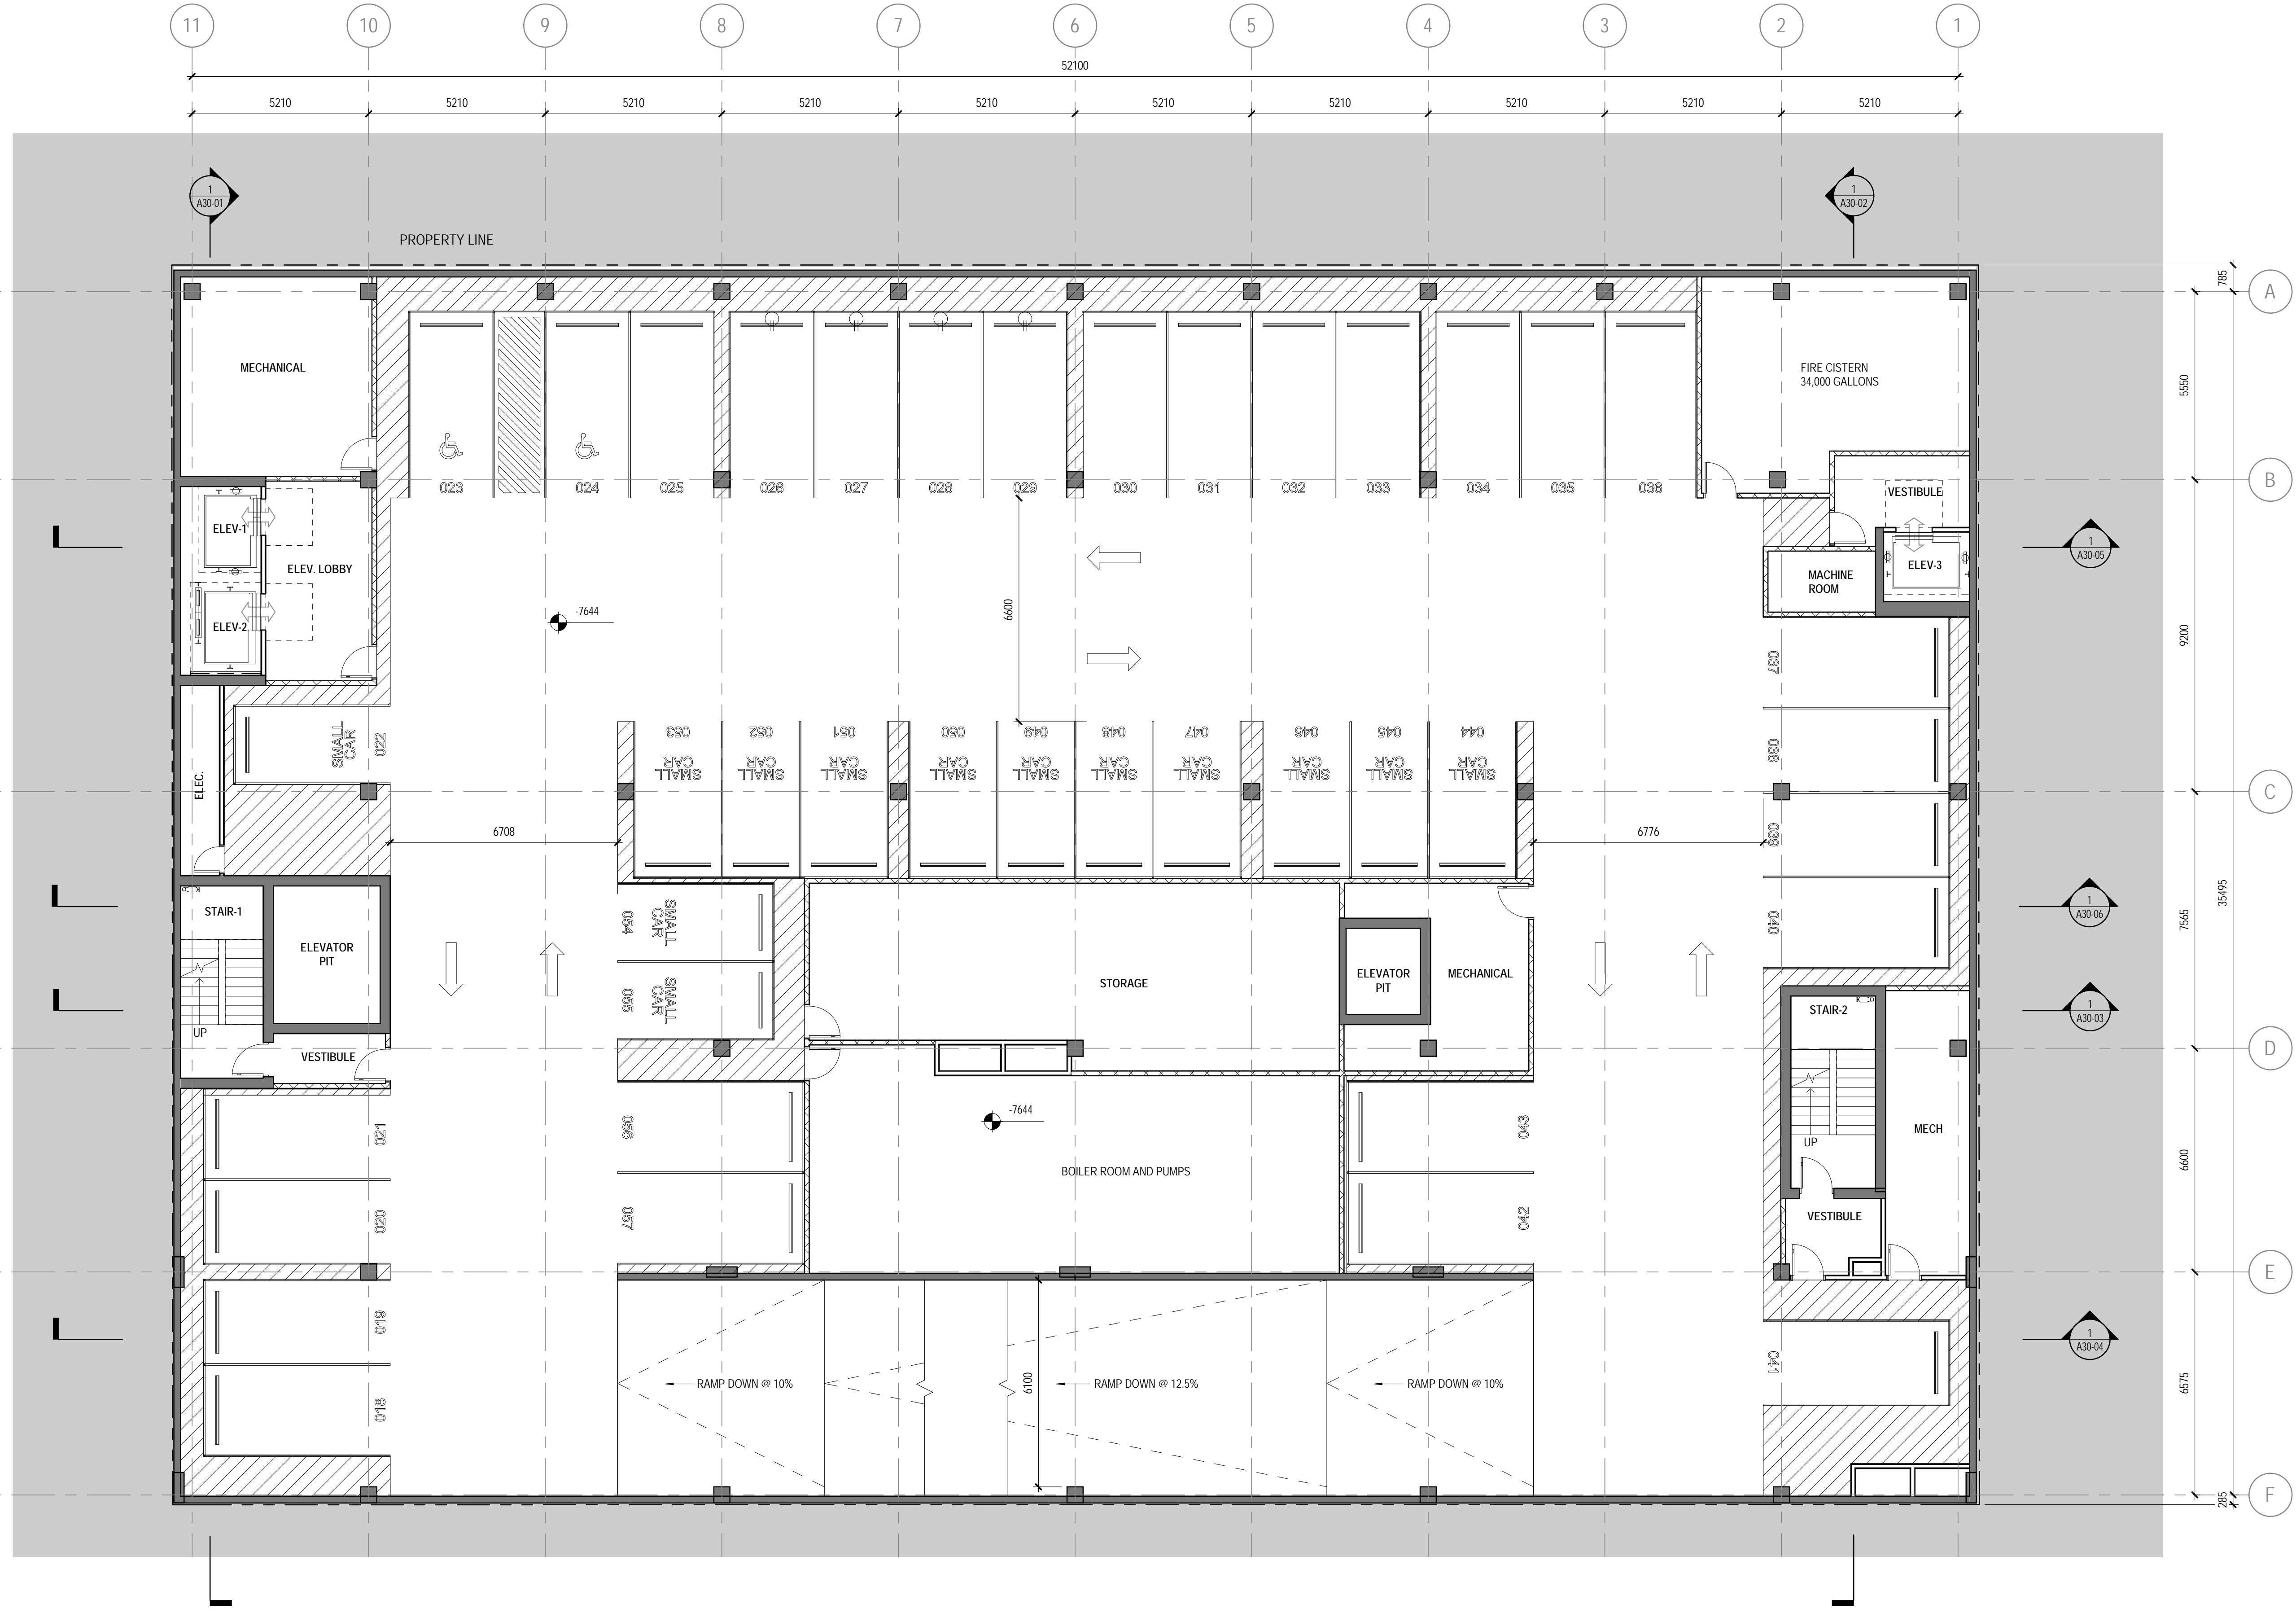

1 LEVEL P2  
1:100

2018-12-19

900 GRANVILLE  
900 GRANVILLE, VANCOUVER BC


1 APPLICATION SET - DEVELOPMENT PERMIT 2018-12-19

LEVEL P2 PARKADE  
PLAN

A10-02


COPYRIGHT © 2016 PERKINS+WILL

1/21/2018 9:15:59 AM C:\Temp\A\_900-Granville\_Site\_2018\_Ka340.rvt

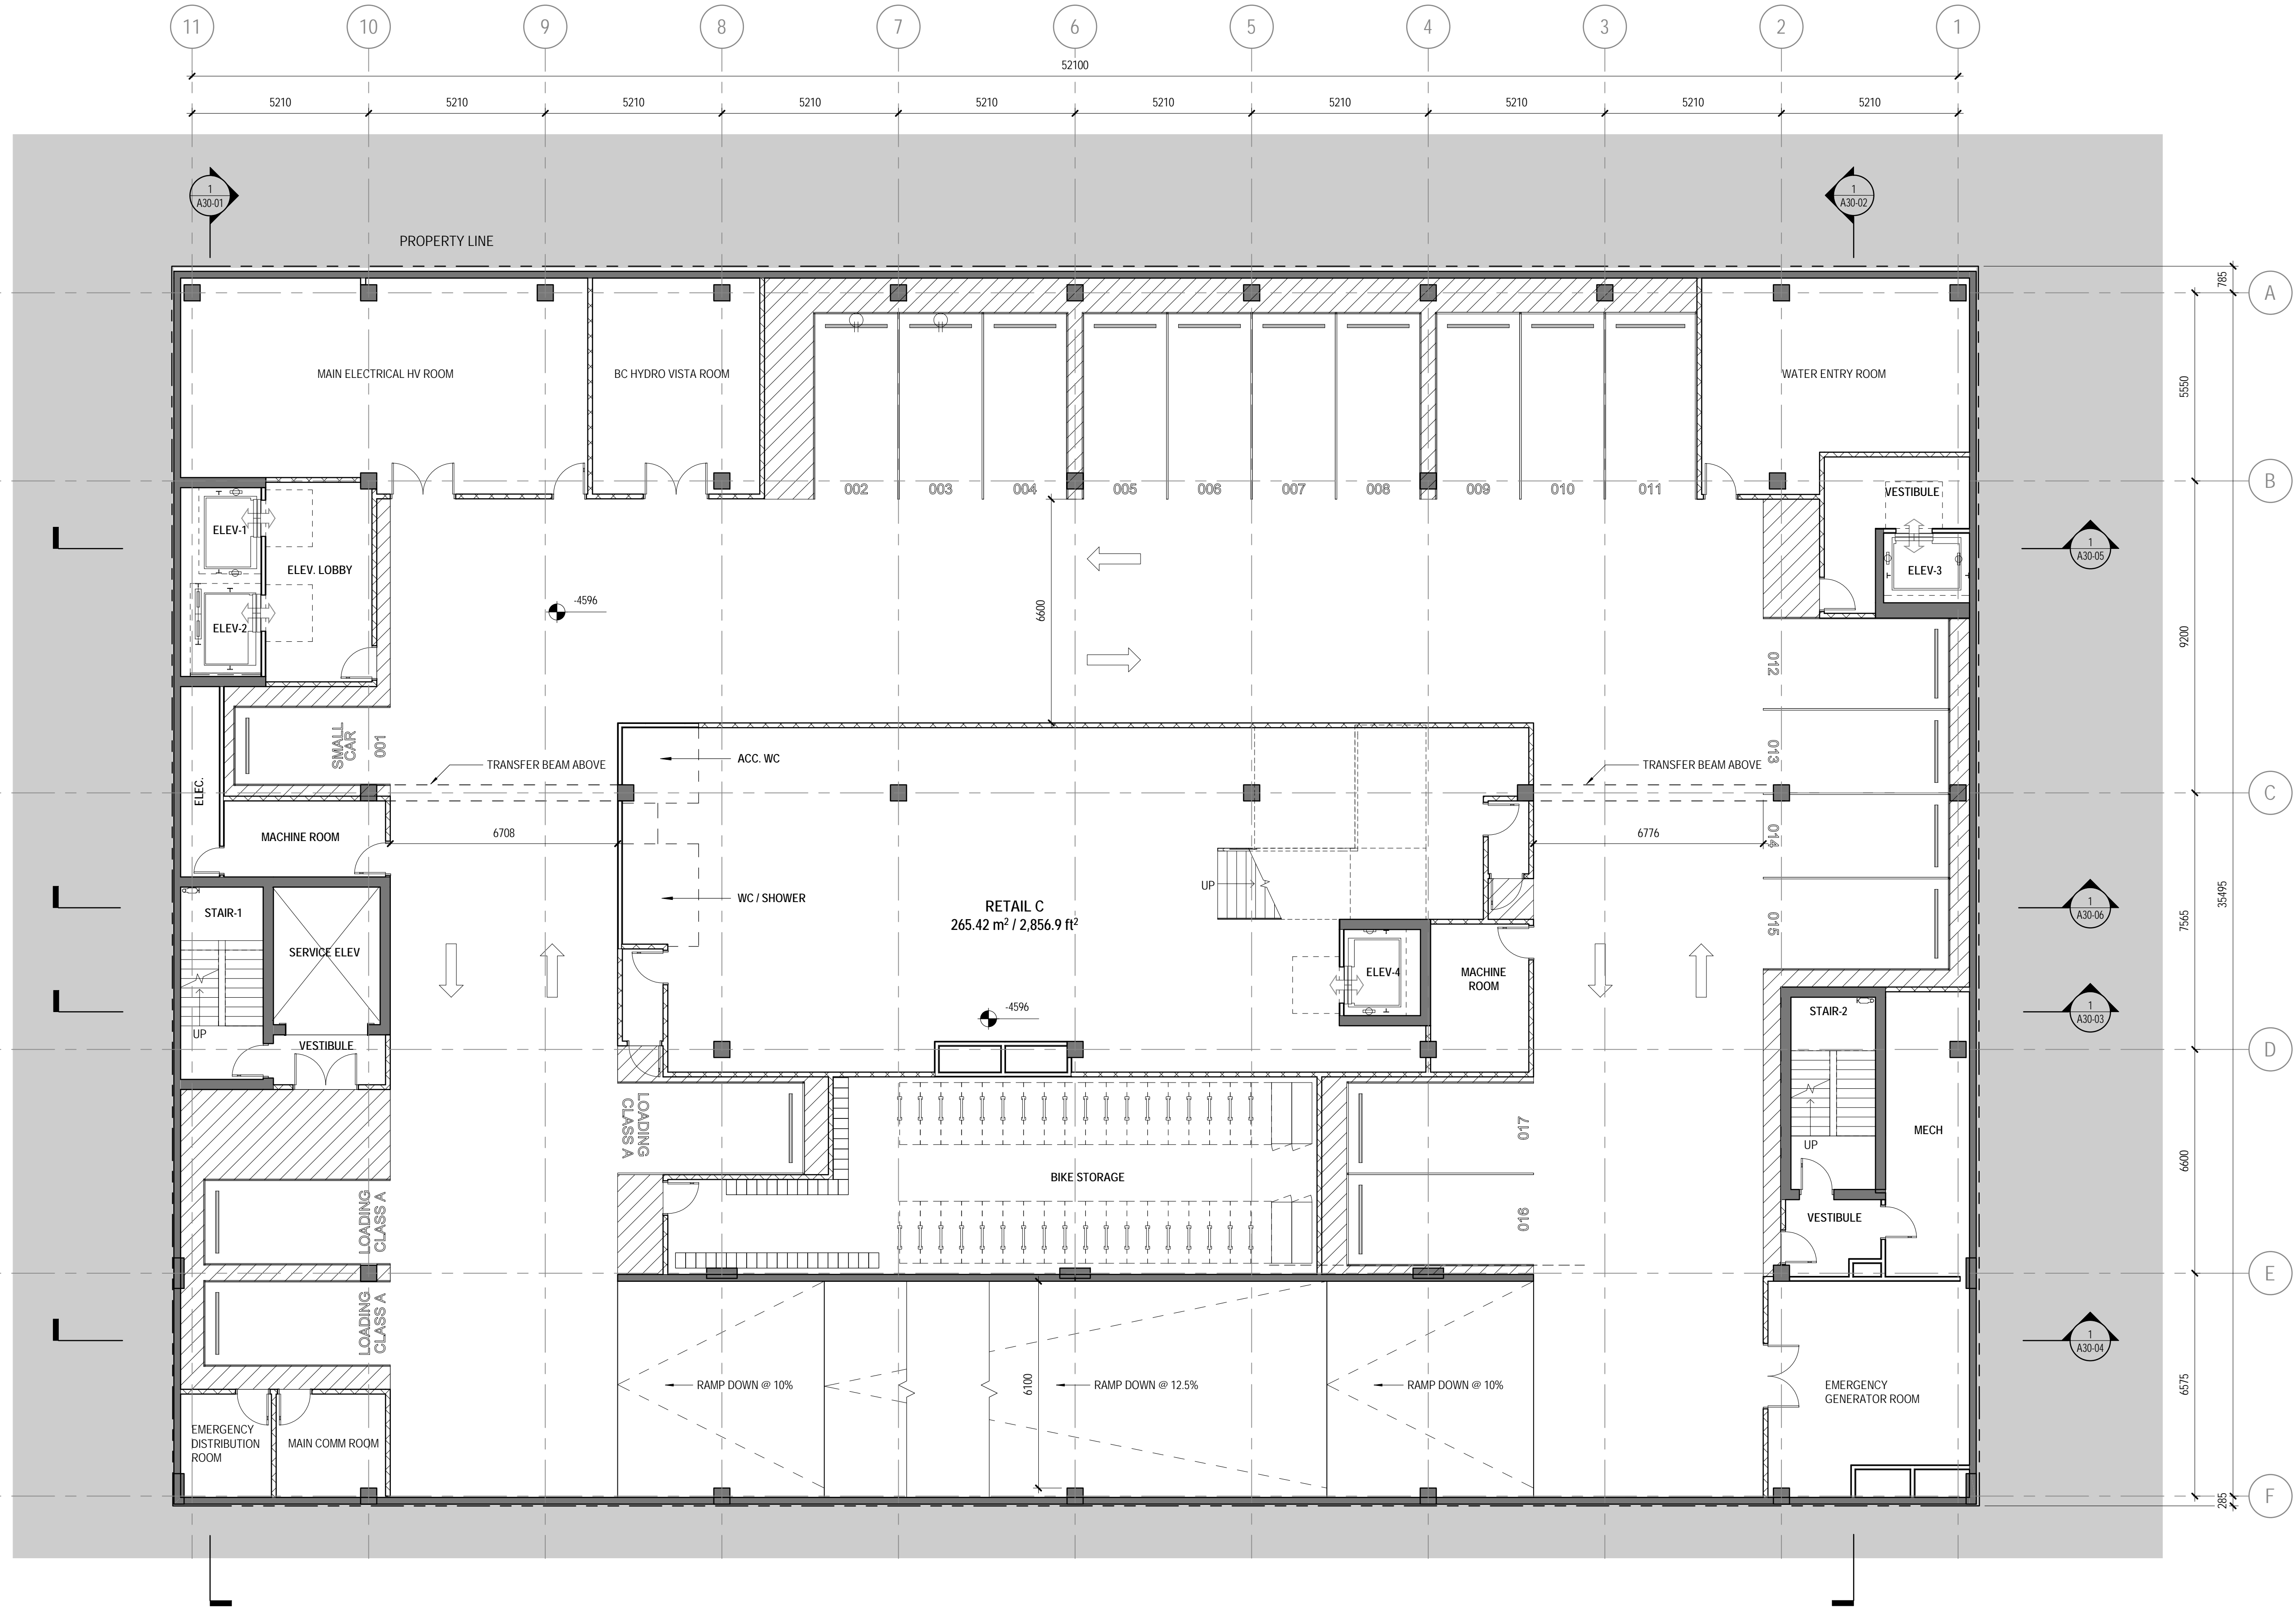

1 LEVEL P1  
1 : 100

2018-12-19

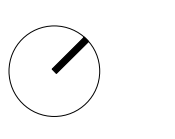

900 GRANVILLE  
900 GRANVILLE, VANCOUVER BC

1 APPLICATION SET - DEVELOPMENT 2018-12-19  
PERMIT

LEVEL P1 PARKADE  
PLAN

A10-03

COPYRIGHT © 2016 PERKINS+WILL

1/21/2018 9:16:01 AM C:\Temp\A\_900-Granville\_Site\_2018\_Ka340.rvt