


**FINISHES SCHEDULE**

1. STONE
2. CEDAR SHINGLES
3. PREFINISHED METAL CLADDING
4. CONCRETE WALL
5. STANDING SEAM METAL ROOF
6. PAINTED WOOD TRIM
7. PAINTED WOOD WINDOWS/DOORS
8. PAINTED WOOD SLIDING DOORS
9. PAINTED WOOD BARGEBOARD
10. METAL RAINWATER LEADERS/GUTTERS
11. PREFABRICATED METAL PLANTERS
12. TEMPERED GLASS GUARD
13. CONCRETE CAP
14. PAINTED WOOD ROOF BRACKET

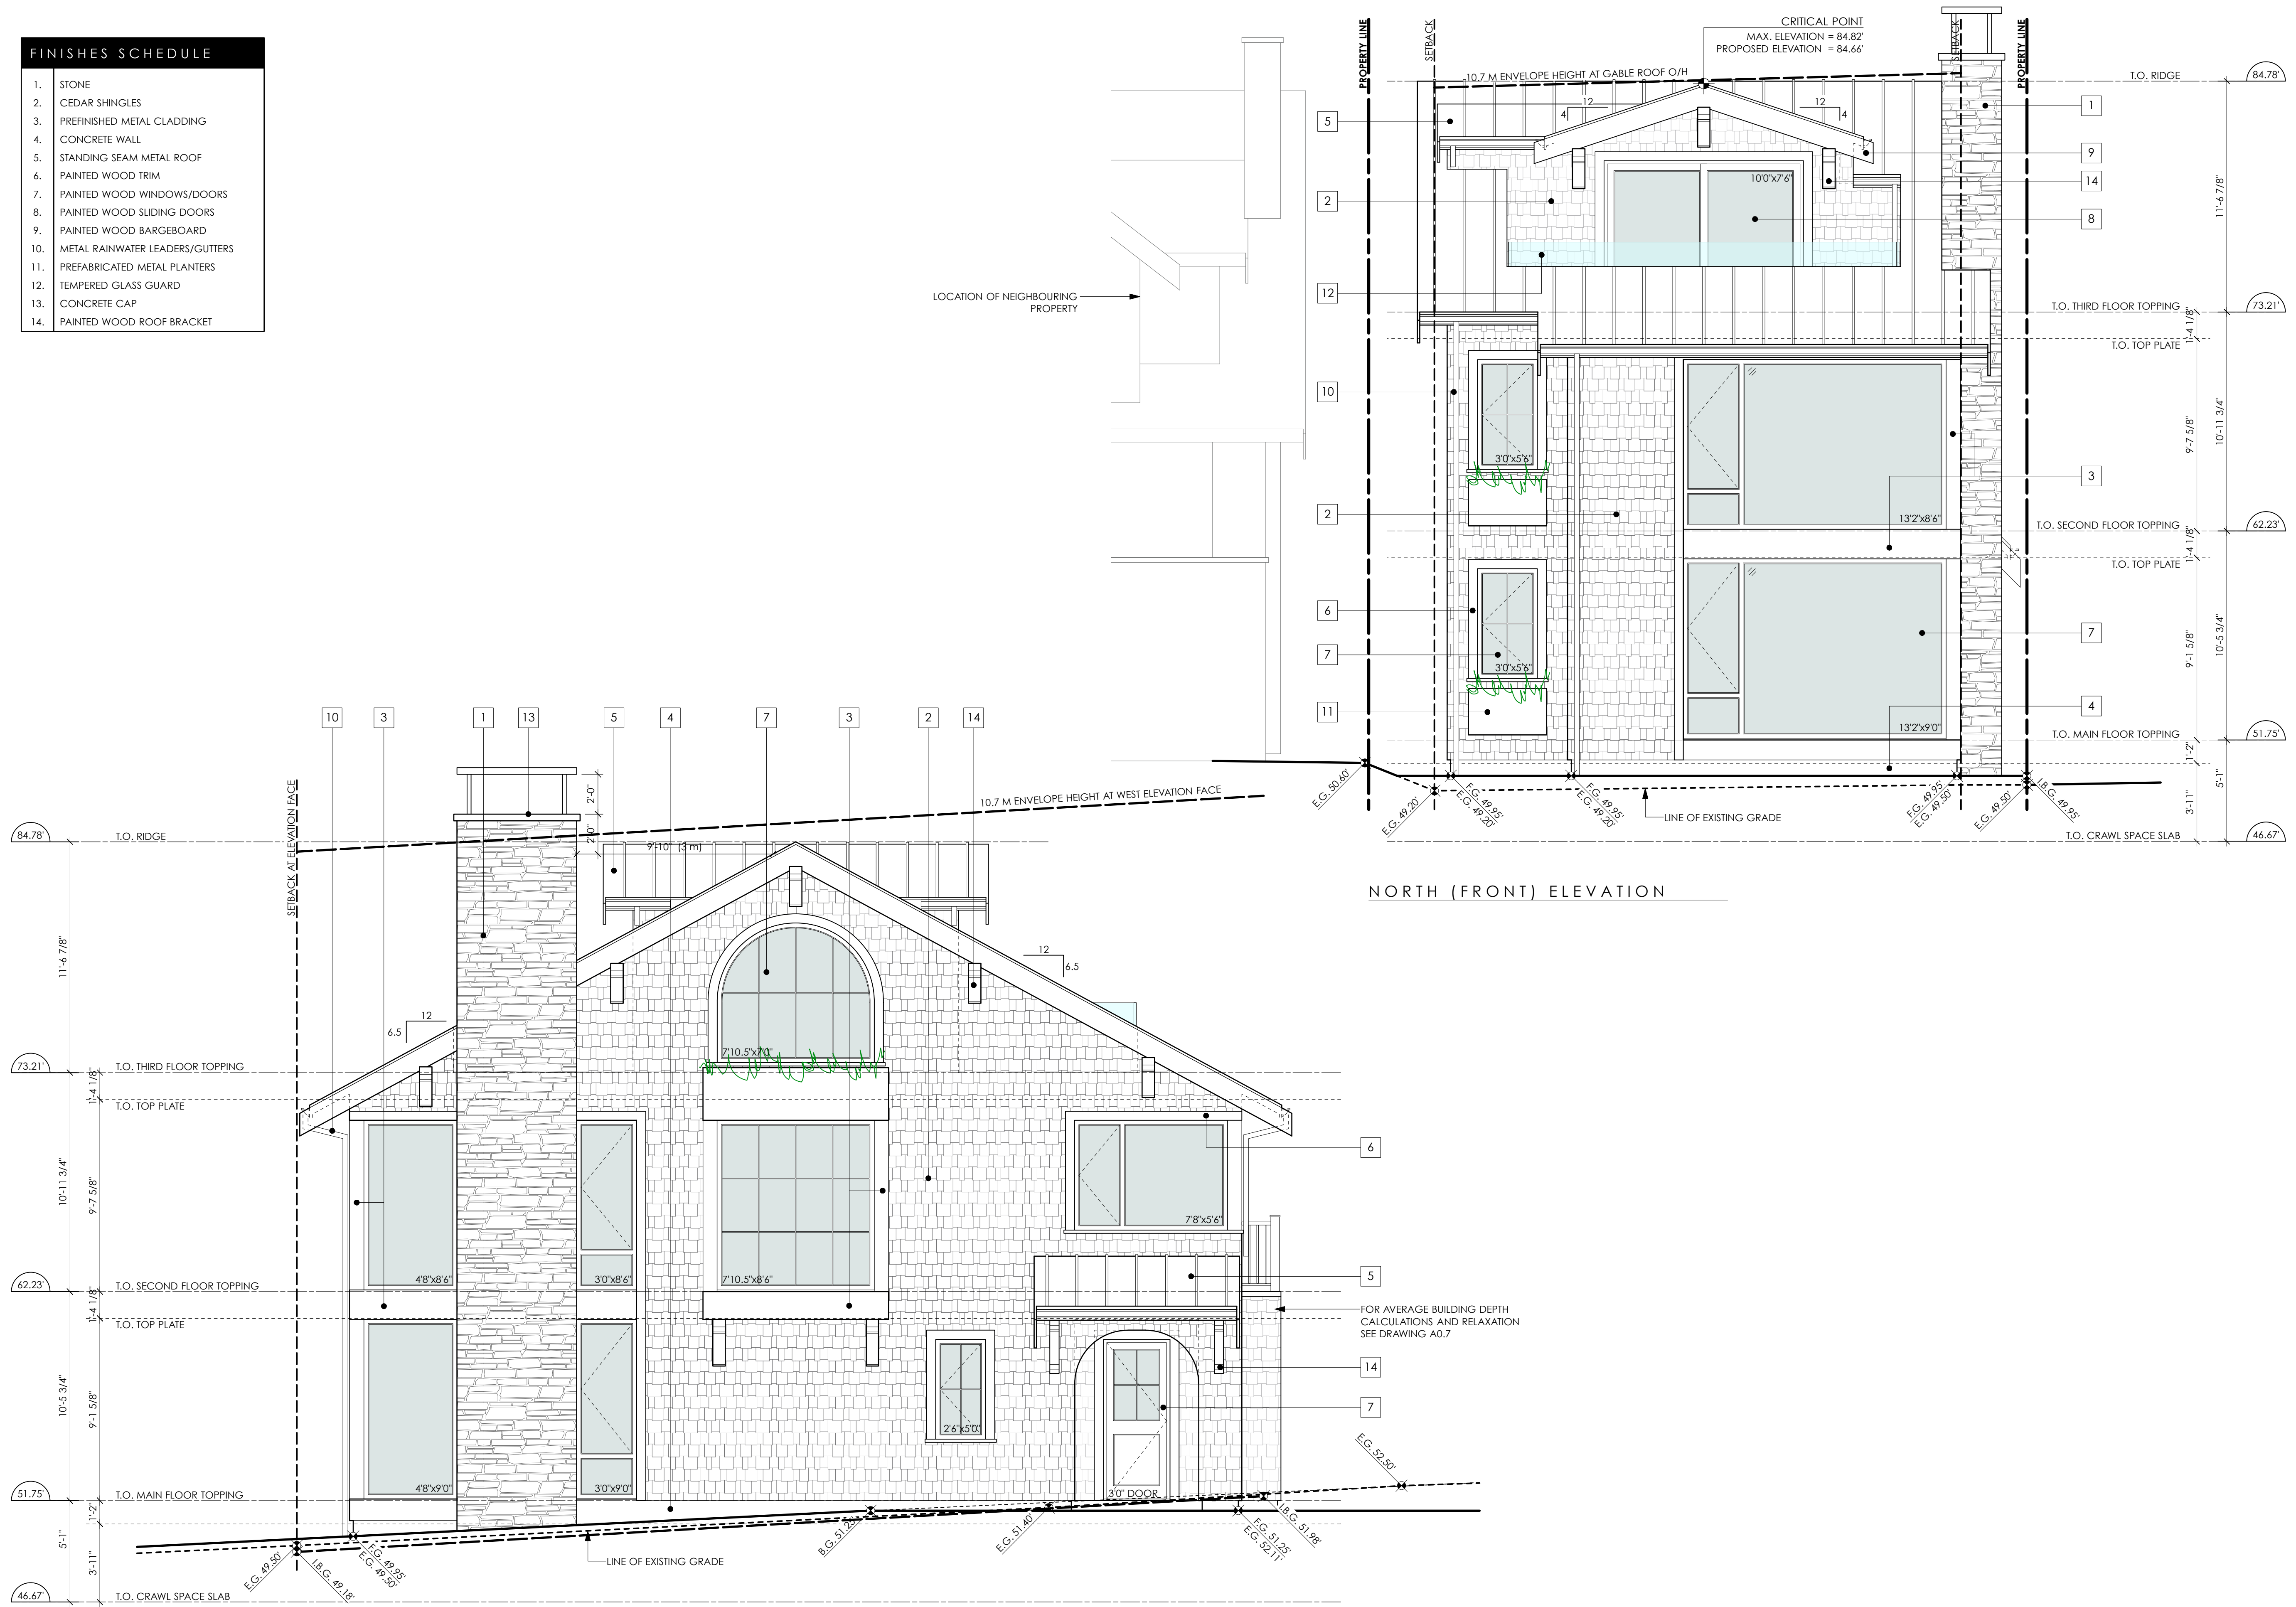

WEST (FRONT) ELEVATION

NORTH (FRONT) ELEVATION

COPYRIGHT RESERVED  
 This plan and design are, and at all times remain the exclusive property of the designer and cannot be used or reproduced without written consent. Contractors shall verify and be responsible for all dimensions and conditions on the job. Written dimensions shall have precedence over scaled dimensions. This office shall be informed of any variation from the dimensions and conditions on the drawing.

REVISIONS / ISSUED	
planner discussion	19.02.27
dp application	19.05.21



**the Airey Group**  
 400 - 2695 Granville Street  
 Vancouver, BC V6H 3H4  
 tel. 604.708.1948  
 fax 604.738.1948  
[www.theaireygroup.com](http://www.theaireygroup.com)


PROJECT  
**PRIVATE RESIDENCE**  
 LOCATION  
 1650 WATERLOO STREET,  
 VANCOUVER, BC

DRAWING  
**ELEVATIONS**

3/4" SCALE 1/4" = 1' - 0"	SHEET <b>A3.1</b>
1/8" SCALE 1/8" = 1' - 0"	
DATE JAN 2019	
DRAWN BY CS/RL	JOB NO. 0381



SOUTH (REAR) ELEVATION

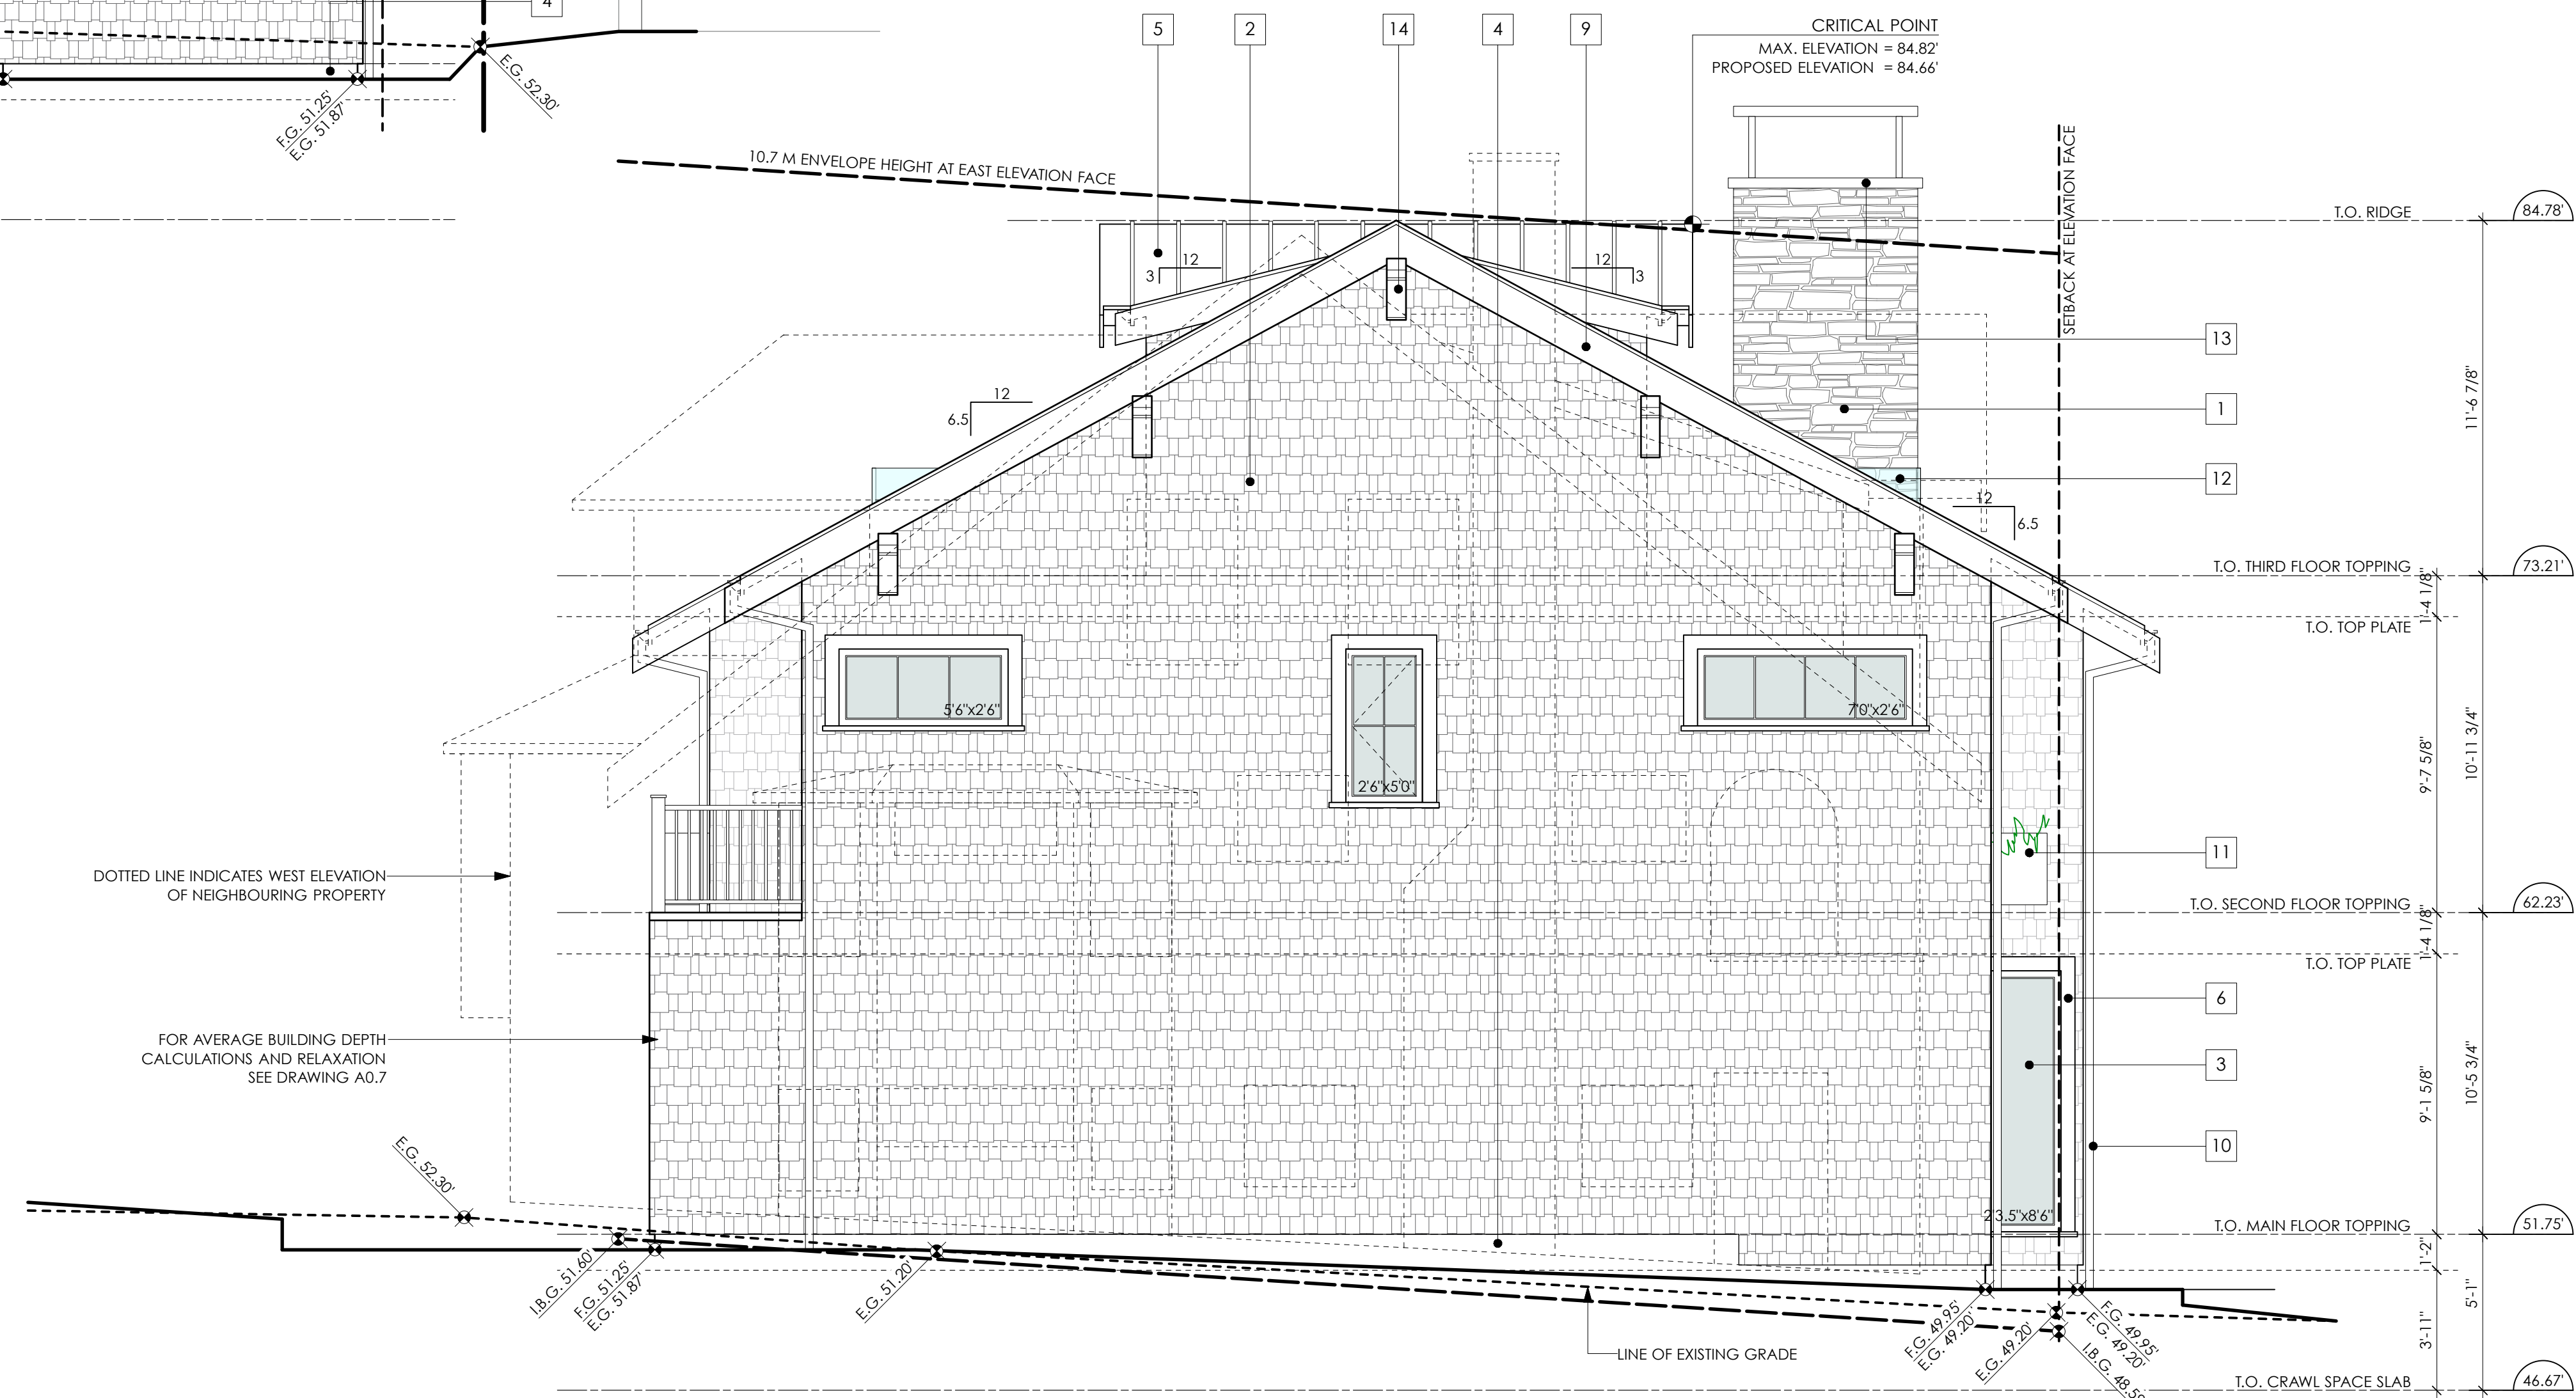

EAST (SIDE) ELEVATION

FINISHES SCHEDULE

1. STONE
2. CEDAR SHINGLES
3. PREFINISHED METAL CLADDING
4. CONCRETE WALL
5. STANDING SEAM METAL ROOF
6. PAINTED WOOD TRIM
7. PAINTED WOOD WINDOWS/DOORS
8. PAINTED WOOD SLIDING DOORS
9. PAINTED WOOD BARGEBOARD
10. METAL RAINWATER LEADERS/GUTTERS
11. PREFABRICATED METAL PLANTERS
12. TEMPERED GLASS GUARD
13. CONCRETE CAP
14. PAINTED WOOD ROOF BRACKET

COPYRIGHT RESERVED  
 This plan and design are, and at all times remain the exclusive property of the designer and cannot be used or reproduced without written consent. Contractors shall verify and be responsible for all dimensions and conditions on the job. Written dimensions shall have precedence over scaled dimensions. This office shall be informed of any variation from the dimensions and conditions on the drawing.

REVISIONS / ISSUED	
planner discussion	19.02.27
dp application	19.05.21



the Airey Group  
 400 - 2695 Granville Street  
 Vancouver, BC V6H 3H4  
 tel. 604.708.1948  
 fax 604.738.1948  
[www.theaireygroup.com](http://www.theaireygroup.com)

PROJECT  
**PRIVATE RESIDENCE**  
 LOCATION  
 1650 WATERLOO STREET,  
 VANCOUVER, BC

ELEVATIONS

3/4" SCALE	1/4" = 1' - 0"	SHEET
1/8" SCALE	1/8" = 1' - 0"	
DATE	JAN 2019	<b>A3.2</b>
DRAWN BY	CS/RL	