



RESIDENTIAL PROPERTY

2043 Collingwood Street  
 Vancouver, BC

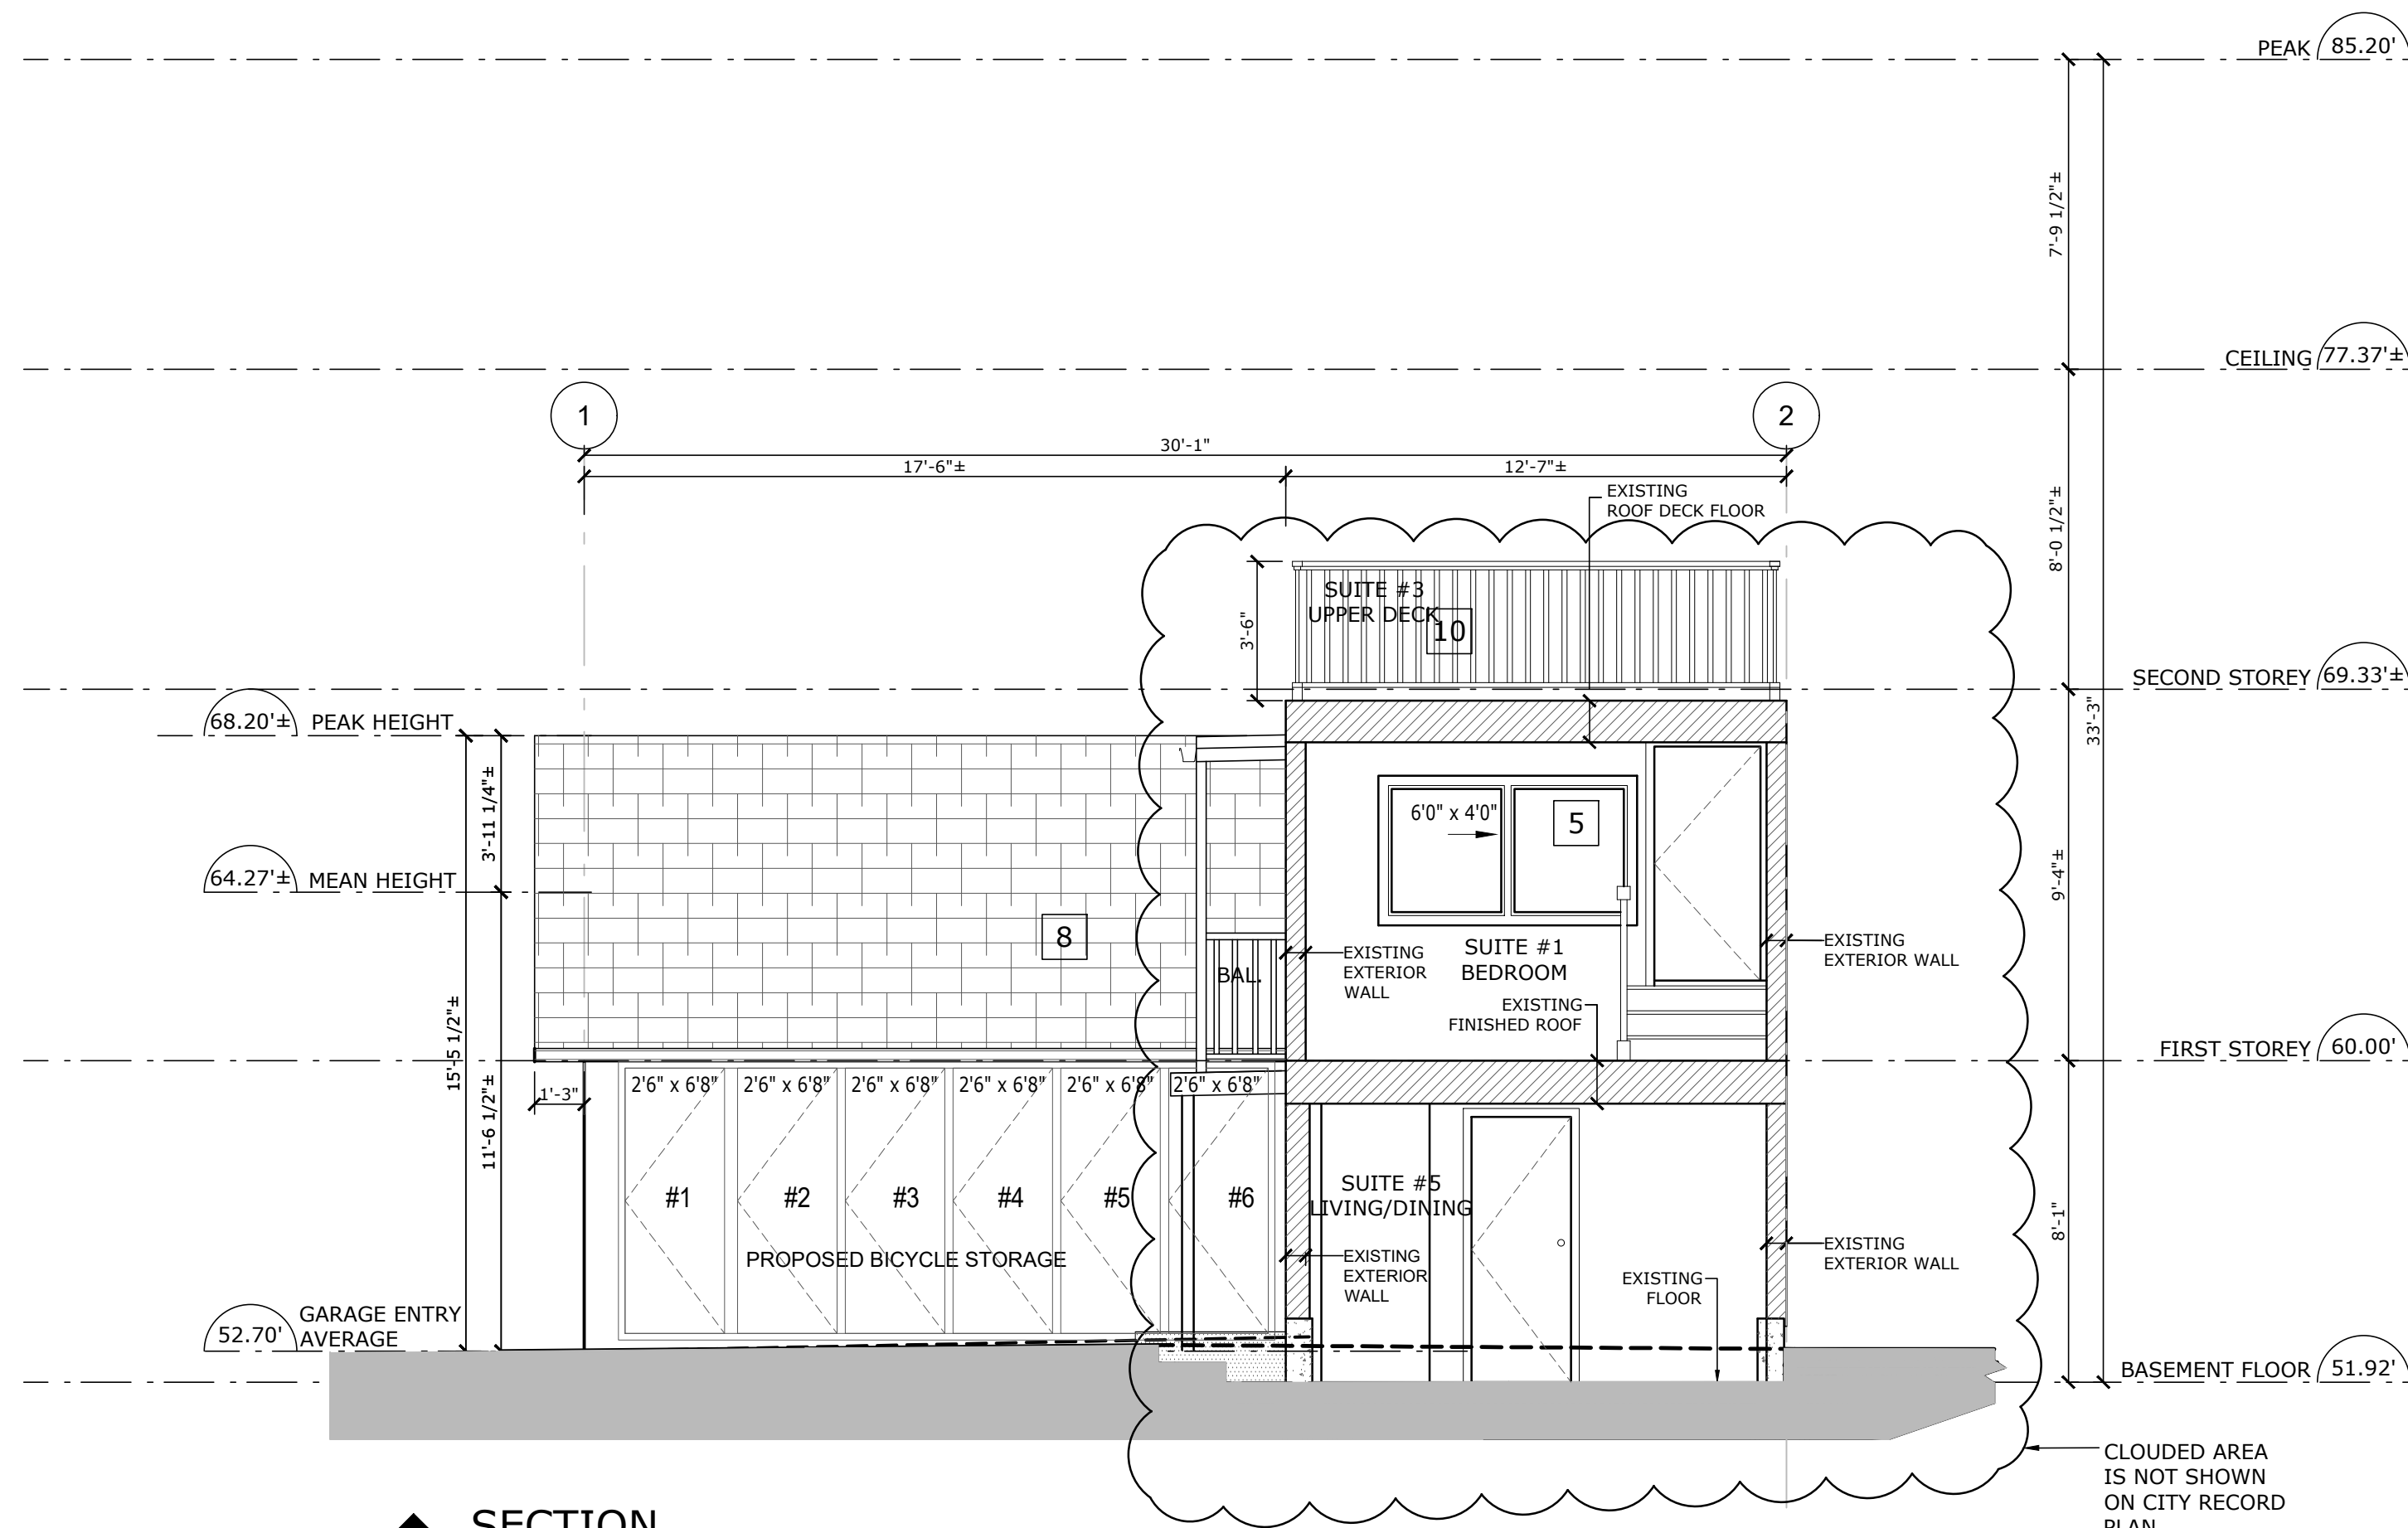

SECTION B-AP-2  
 SCALE 1/4" = 1'-0"

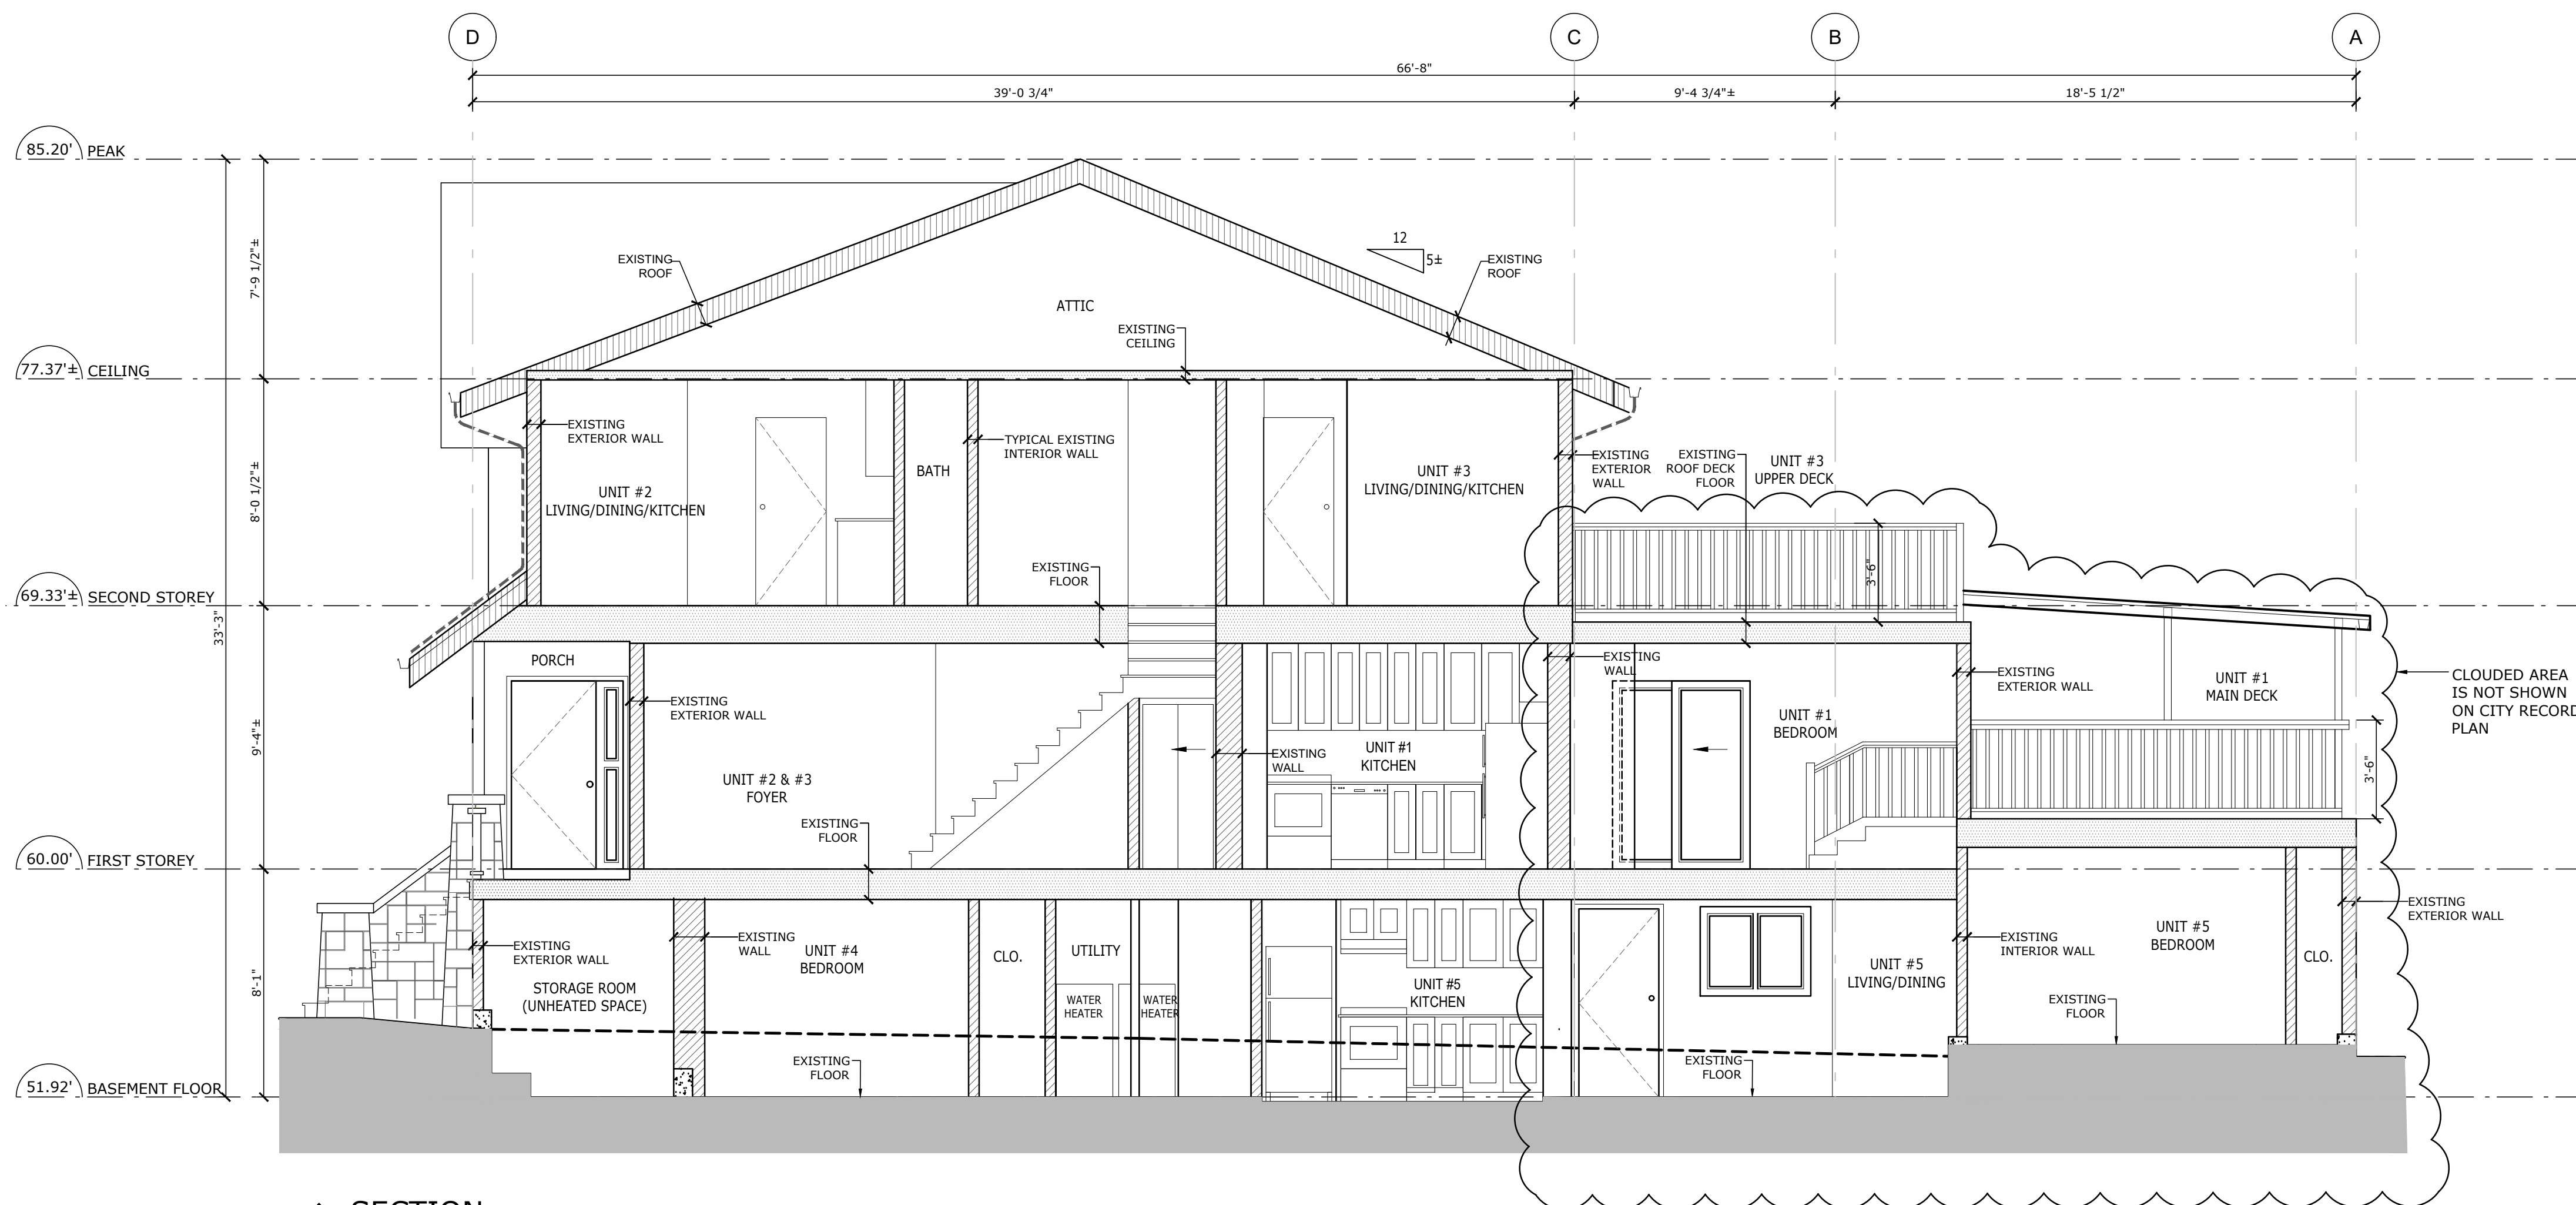

SECTION A-AP-2  
 SCALE 1/4" = 1'-0"

Sheet Description  
 SECTIONS

Revisions No.	Date
△ Preliminary	July 9th '17
△ Review	Nov 1st '18
△ Review	Feb 11th '19
△ Review	May 12th '19
△ Issued for Review	Jun 25th '19

Drawn by: XYZ Checked by: P.Z.  
 Submittal Date: Sep. 28th, 2017  
 Scale: 1/4" = 1'-0"  
 Project No.: 172601