



south elevation

UNPROTECTED OPENINGS:	
SPRINKLER:	YES
WALL AREA:	319 SQ. FT.
LIMITING DISTANCE:	4.0 FT.
PERMITTED OPENINGS:	45.0 SQ. FT. 14.1%
PROPOSED OPENINGS:	43.0 SQ. FT. 13.5%

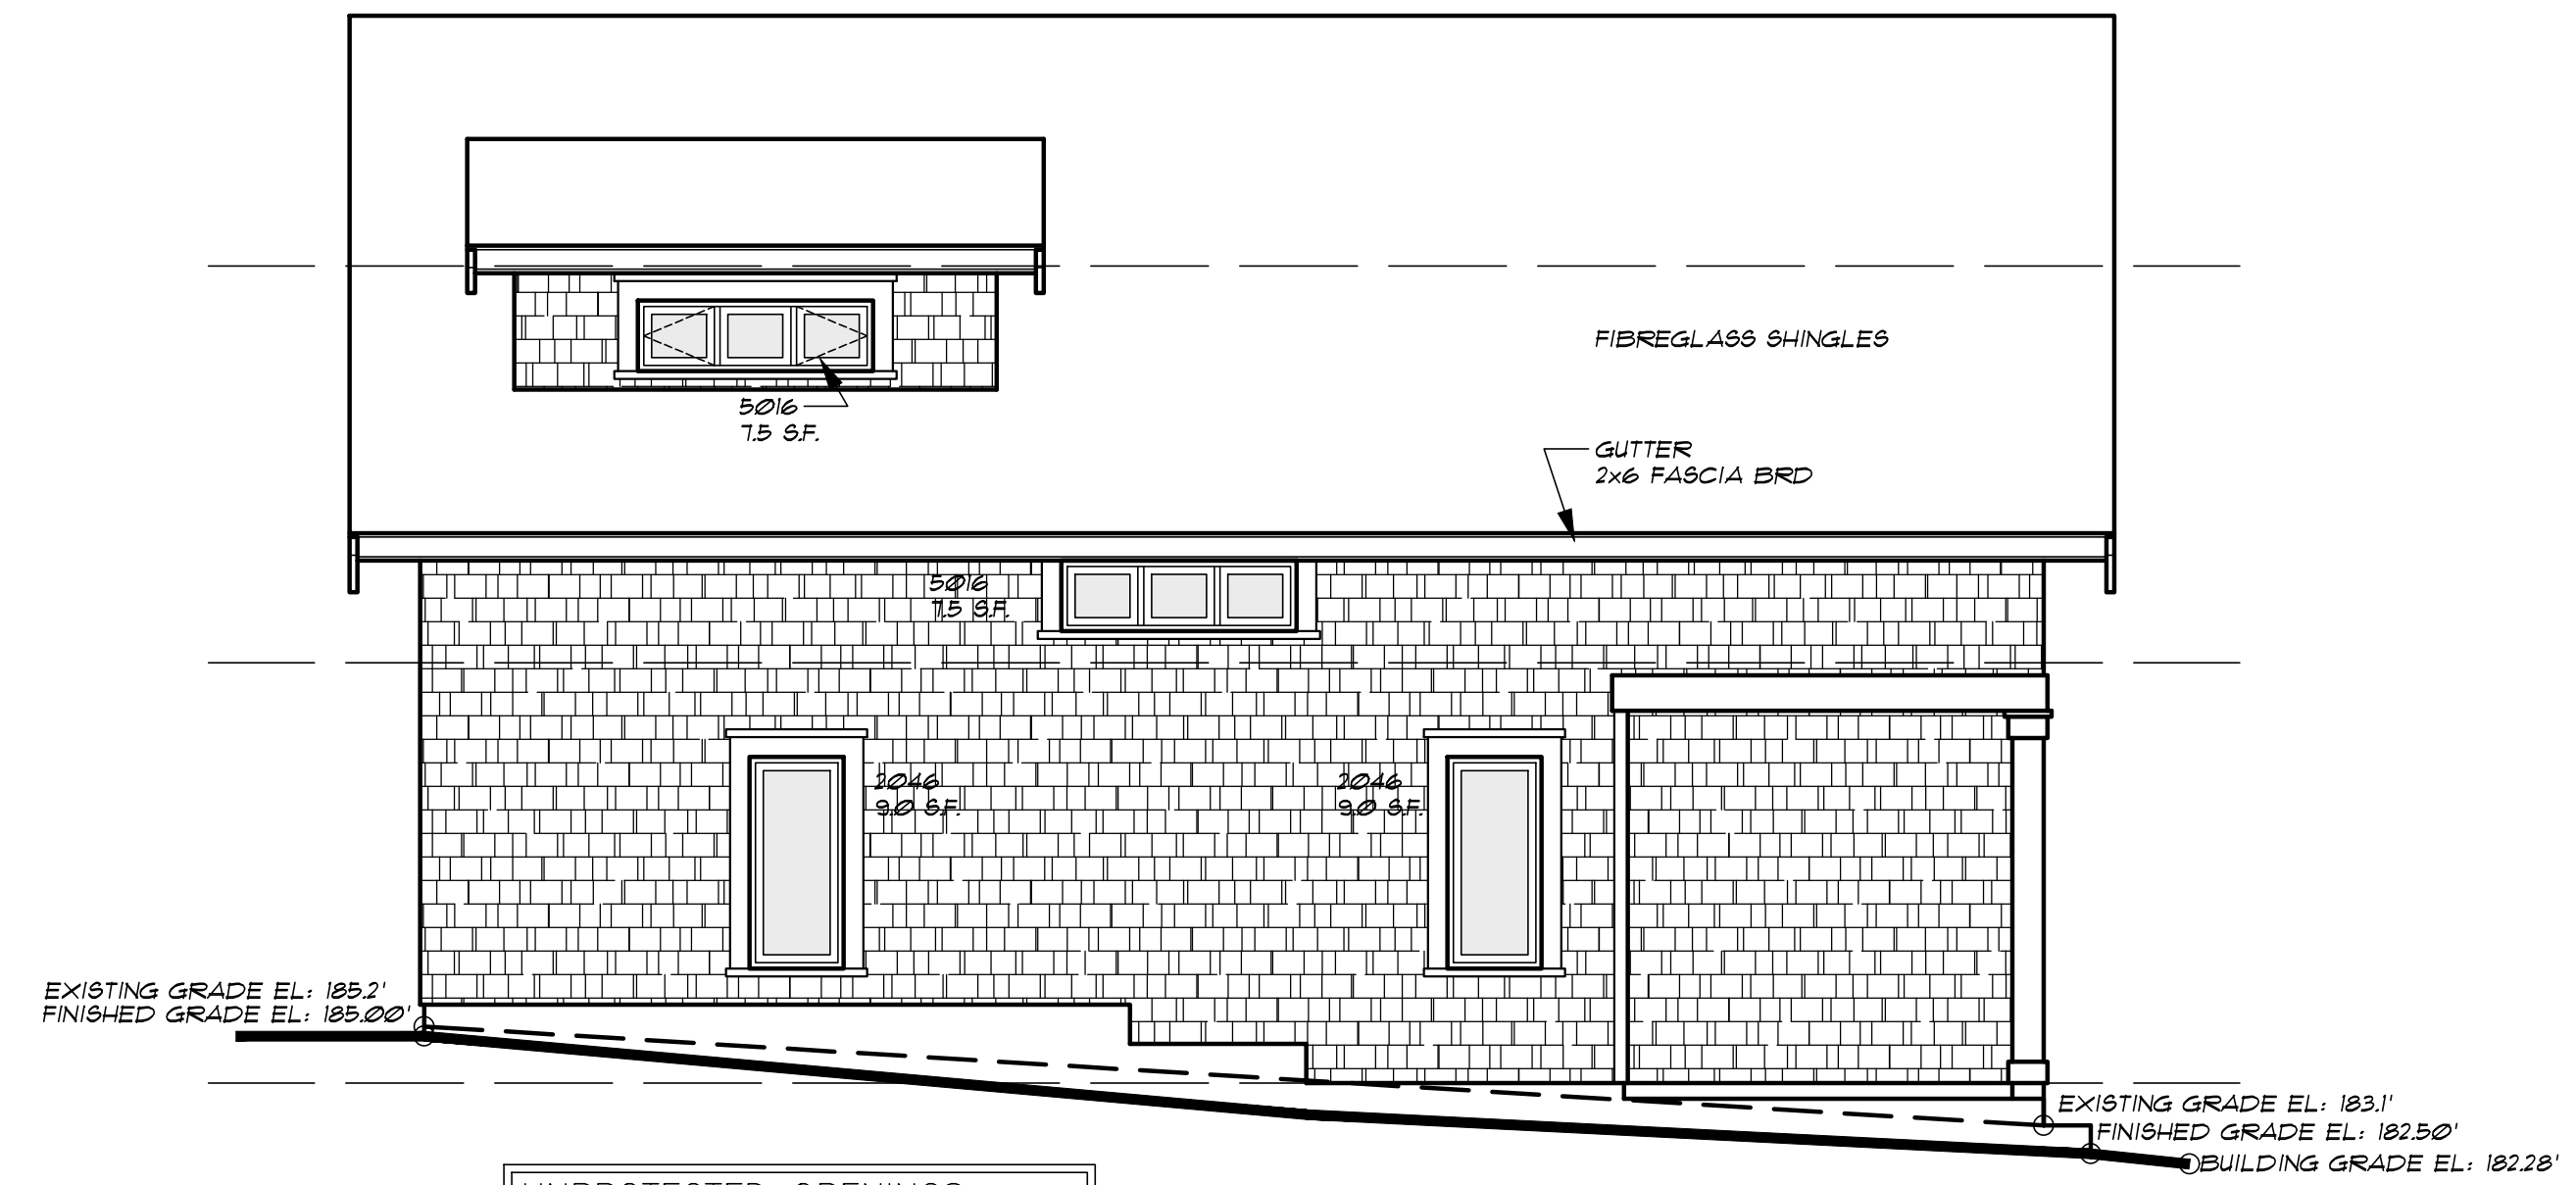


east elevation

UNPROTECTED OPENINGS:	
SPRINKLER:	YES
WALL AREA:	384 SQ. FT.
LIMITING DISTANCE:	3.4 FT.
PERMITTED OPENINGS:	38.4 SQ. FT. 10.0%
PROPOSED OPENINGS:	33.0 SQ. FT. 8.6%

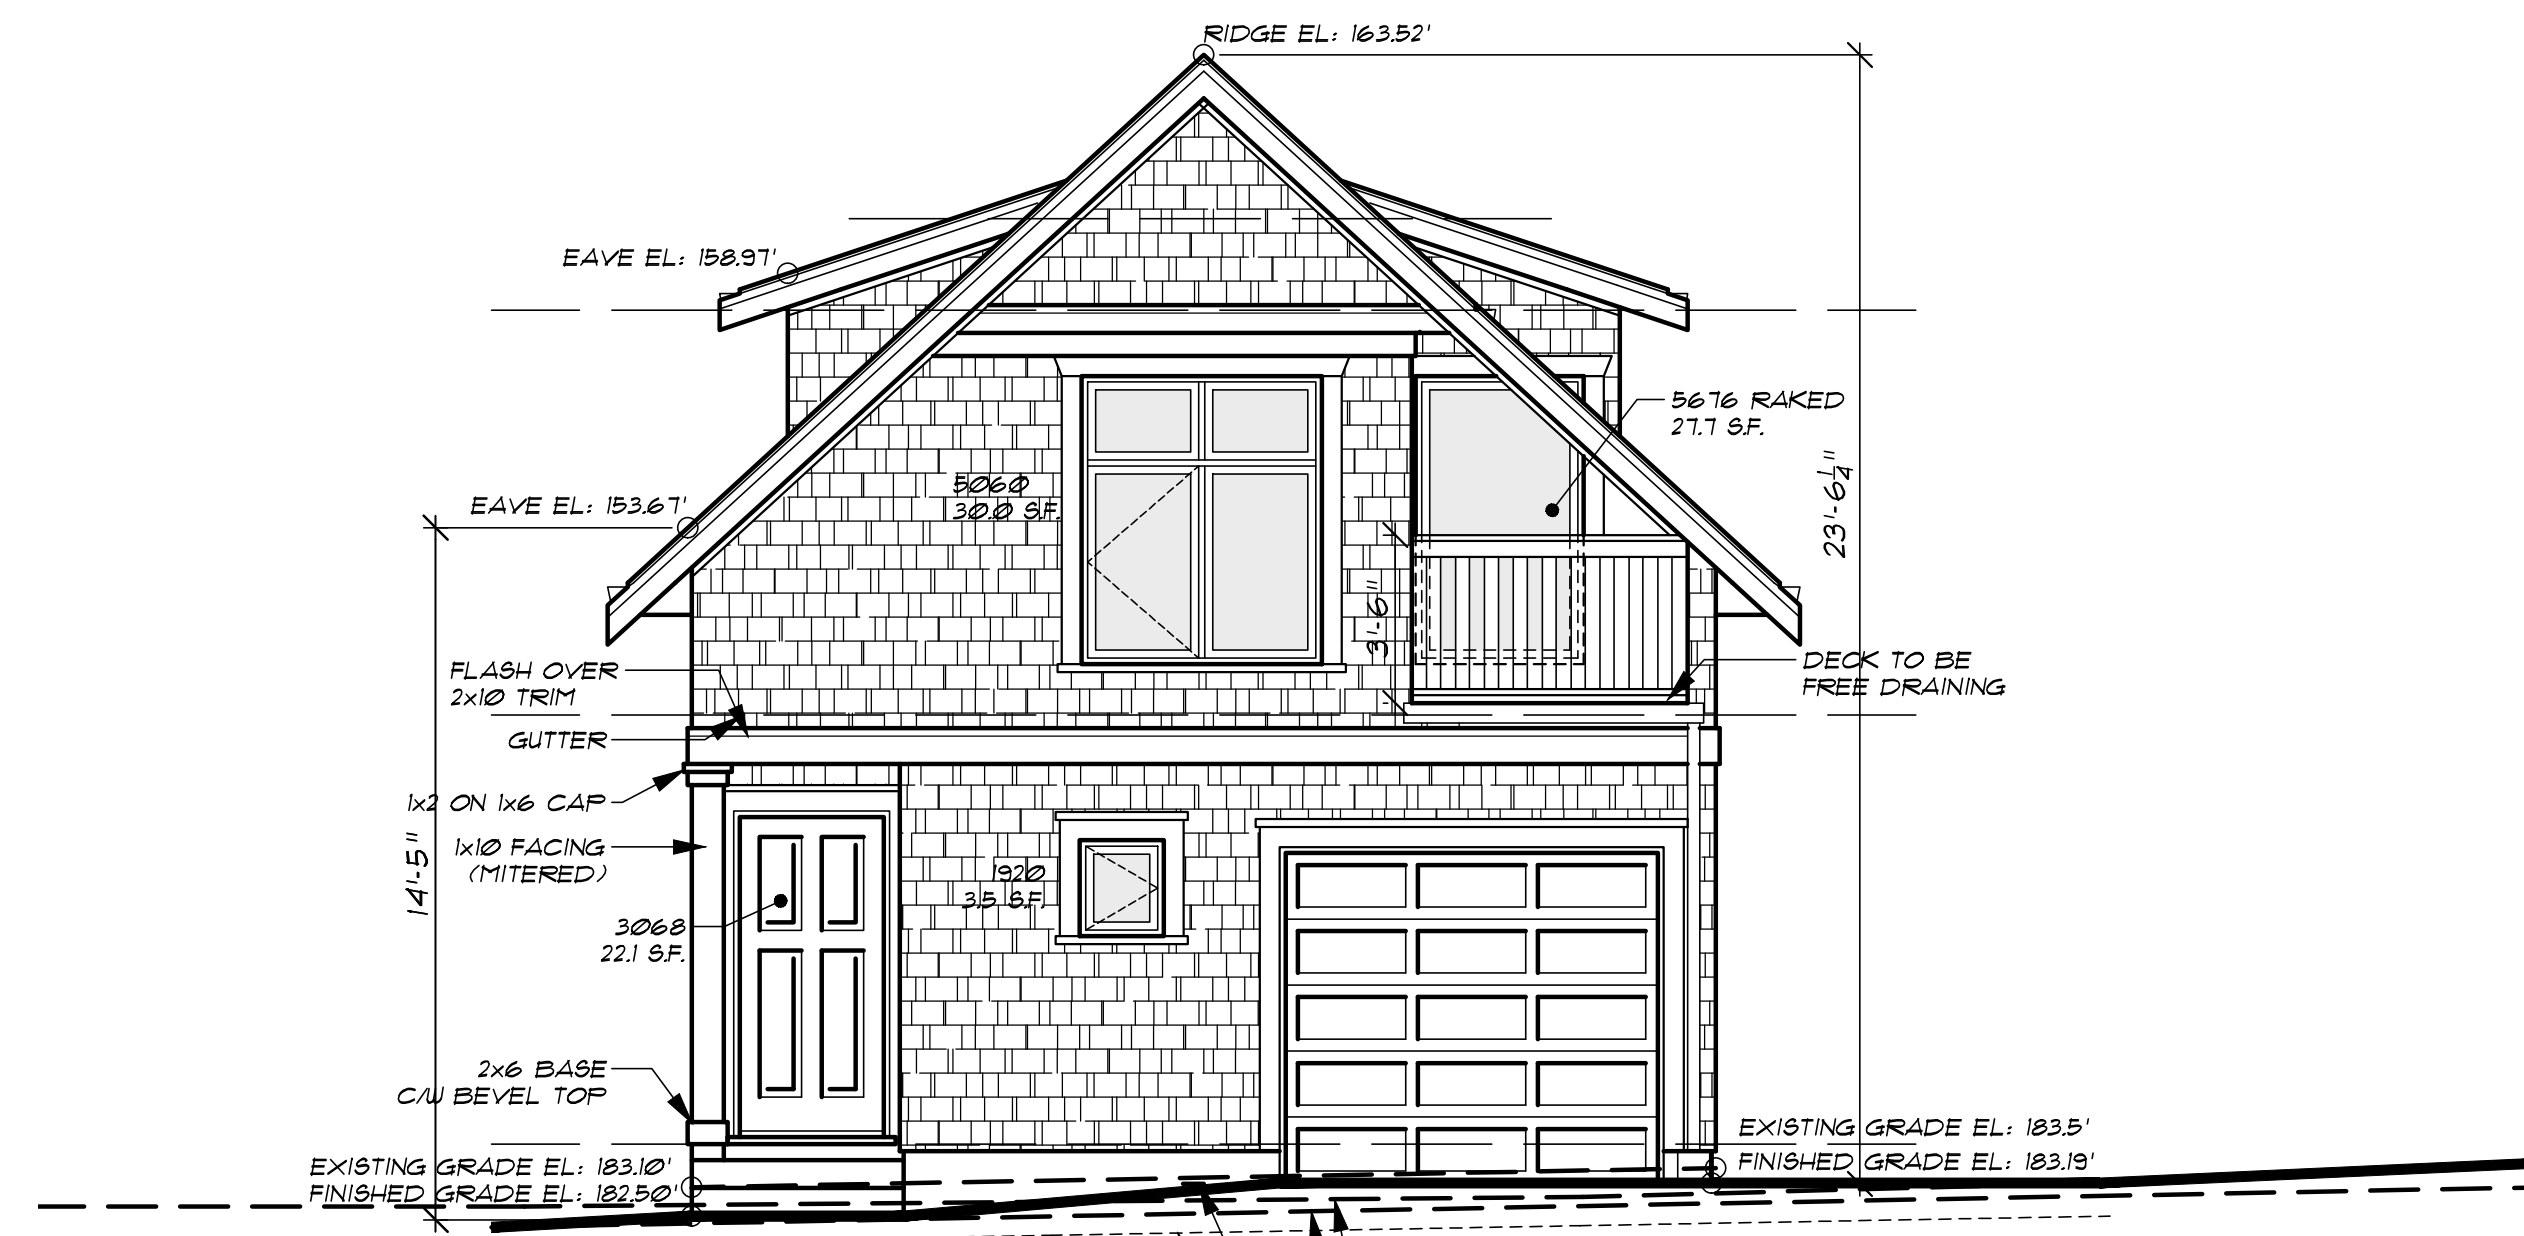

north elevation

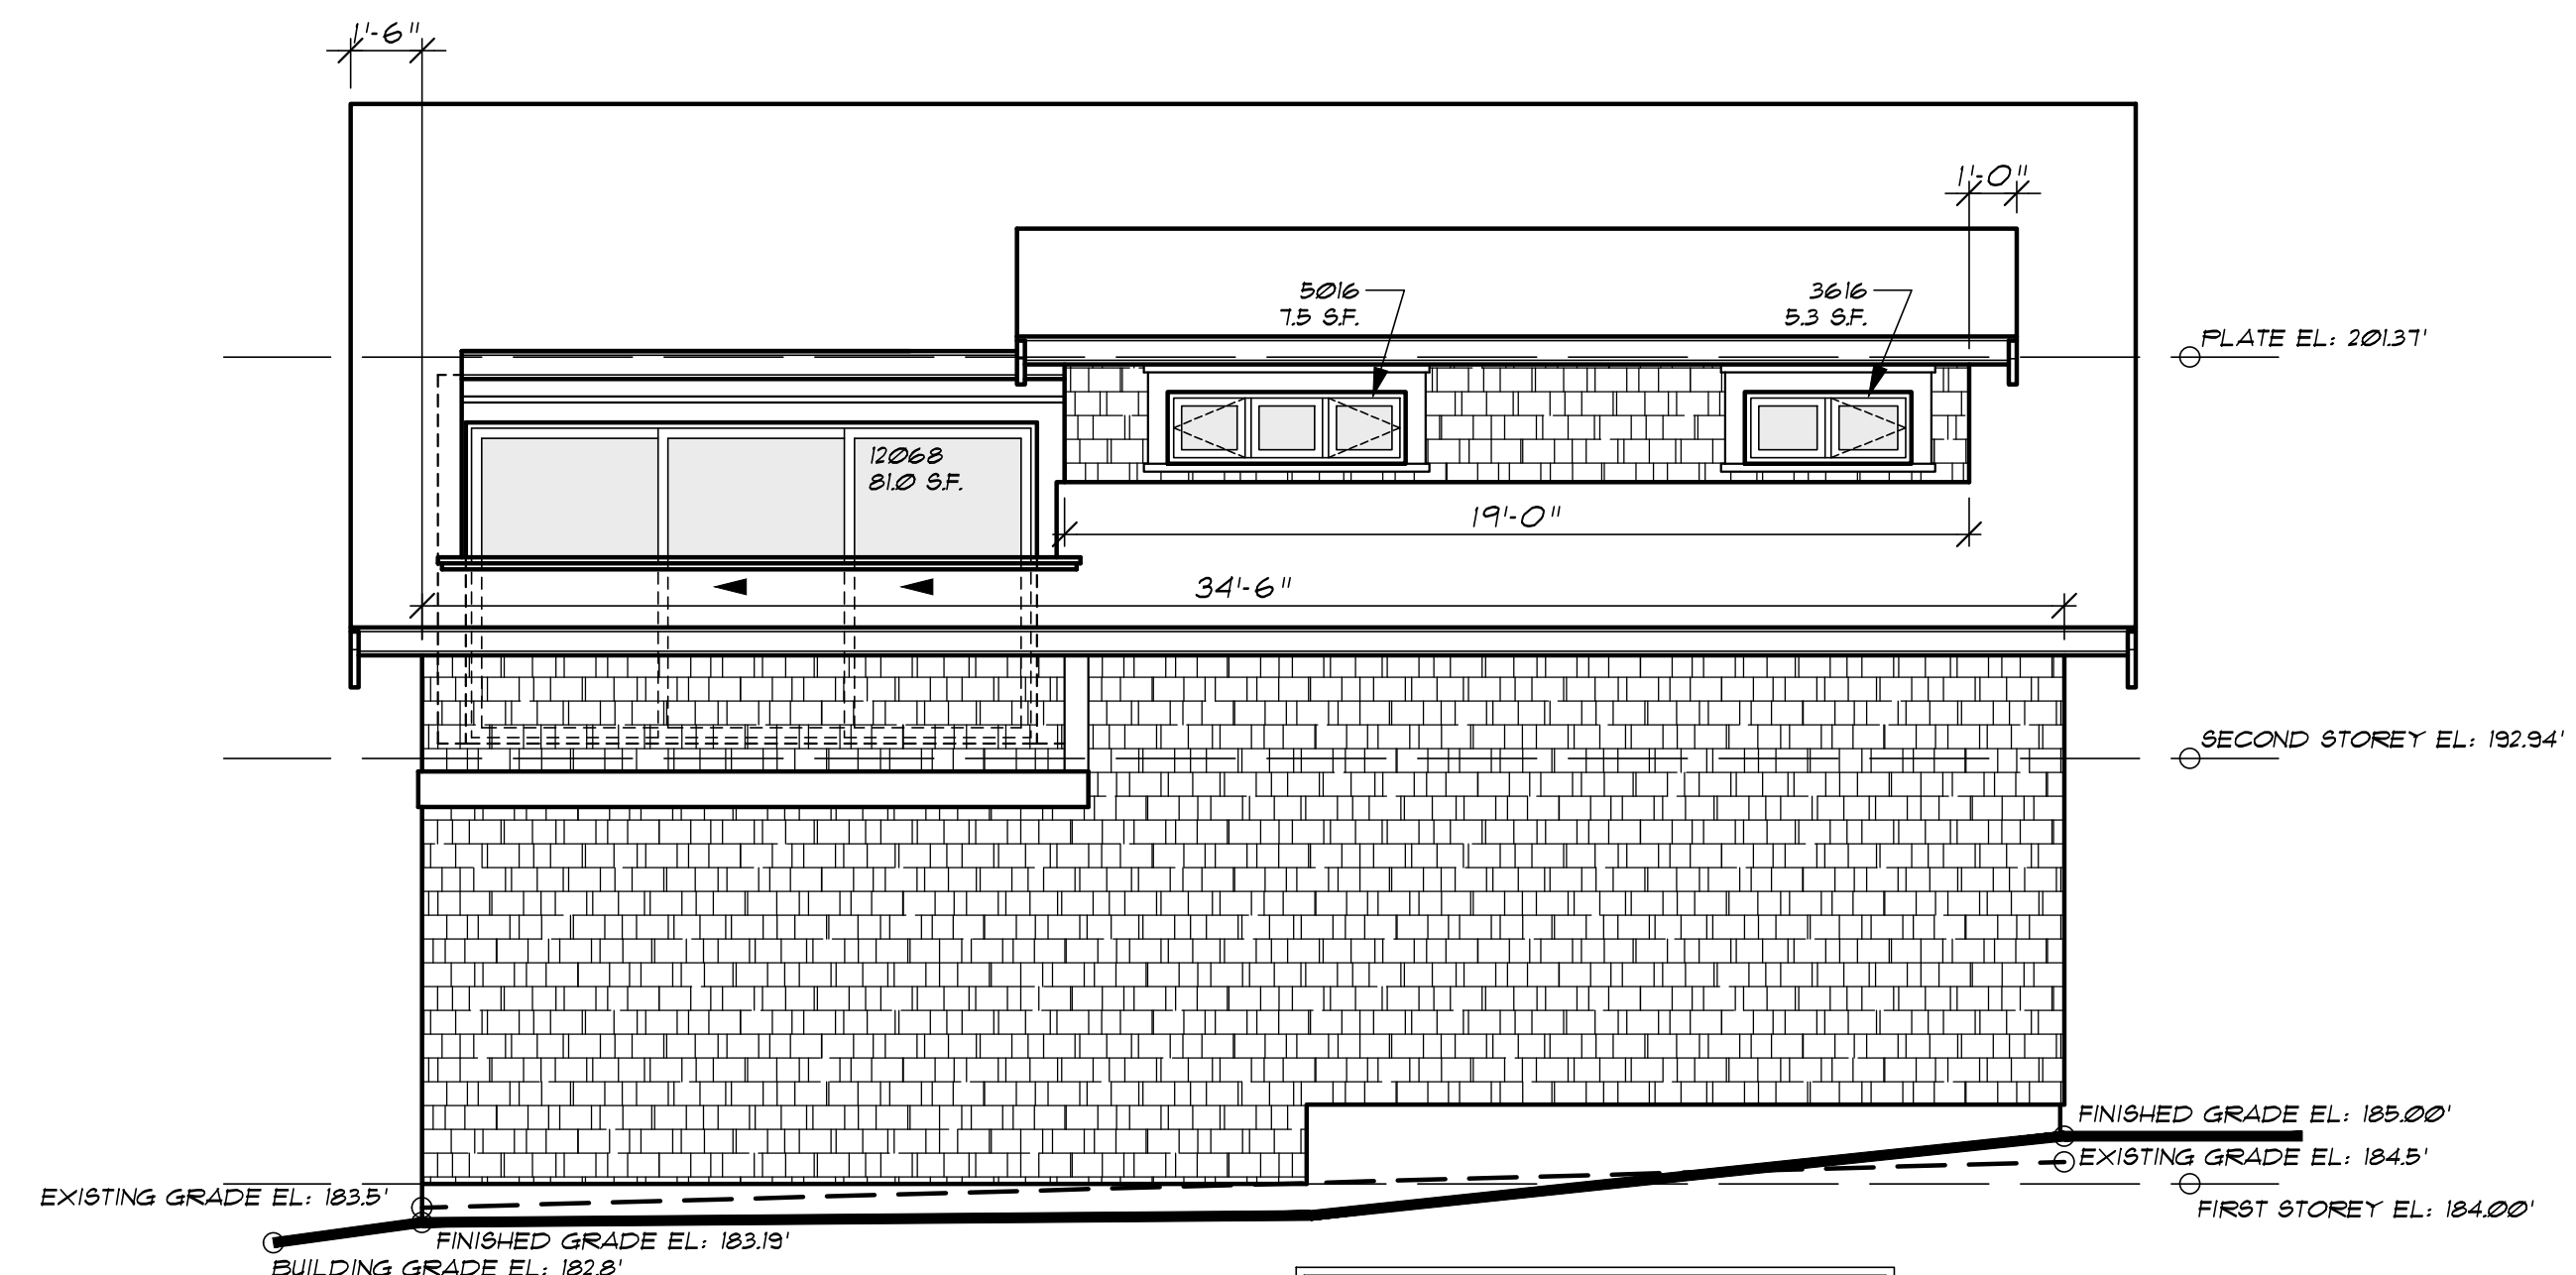

west elevation

UNPROTECTED OPENINGS:	
SPRINKLER:	YES
WALL AREA:	589 SQ. FT.
LIMITING DISTANCE:	19.2 FT.
PERMITTED OPENINGS:	384.7 SQ. FT. 65.3%
PROPOSED OPENINGS:	43.8 SQ. FT. 15.9%

These drawings comply with the 2012 B.C. Building Code

INFILL ELEVATIONS
 14 OF 15
 1808L

Designed
 RON VAN DER EERDEN

Drawn
 RCV

Checked
 RCV

Date
 DEC 13 2018

PROPOSED INFILL FOR
 MORGANDALE DEVELOPMENTS LTD.
 255 EAST 17TH AVE
 VANCOUVER, B.C.

Copyright © 2018

pacific image home designs ltd.
 www.pacificimagedesigns.com 604-402 West Pender Street, Vancouver, B.C. V6B 1T6 604-687-6728