



PLAN VIEW

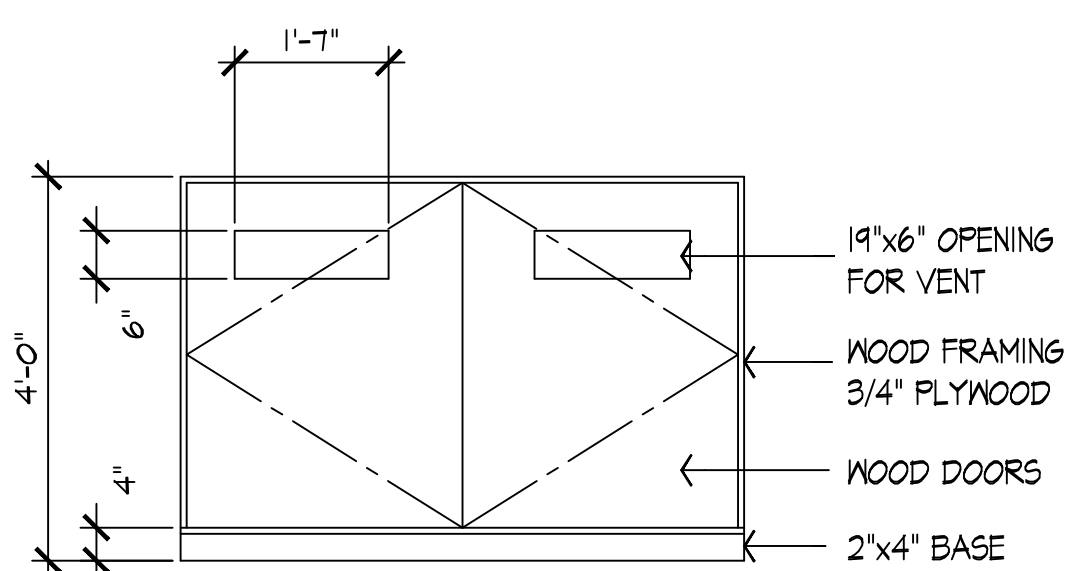

ELEVATION

GARBAGE DETAIL

SCALE = 1/2"=1'-0"

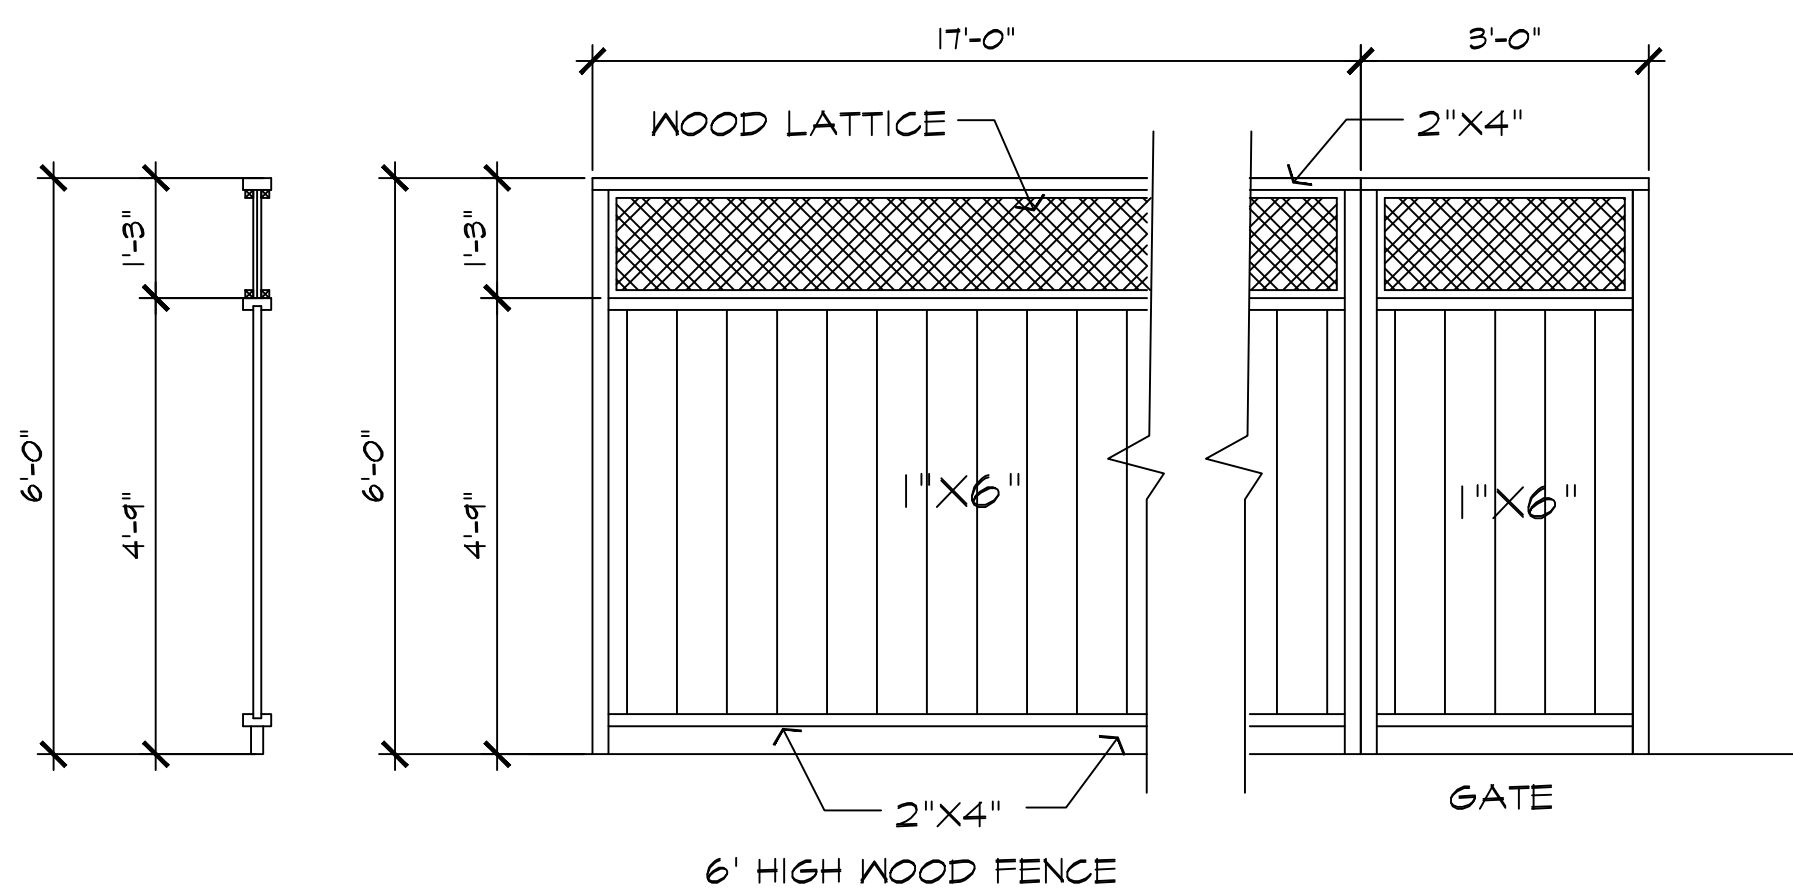


FENCE DETAIL AND SECTION

SCALE : 1/2" = 1'-0"

PLANT LIST

SYMBOL	QUANTITY	BOTANICAL NAME	COMMON NAME	SIZE / CONDITION
TREES				
	1 PART 1 REEPLACEMENT OR 2 x PART 2 TREES			
SHRUBS				
	10	Thuja Piramidalis Plicata	Cedar Ledges	4'-0" Ht. B + B.


SKEENA STREET

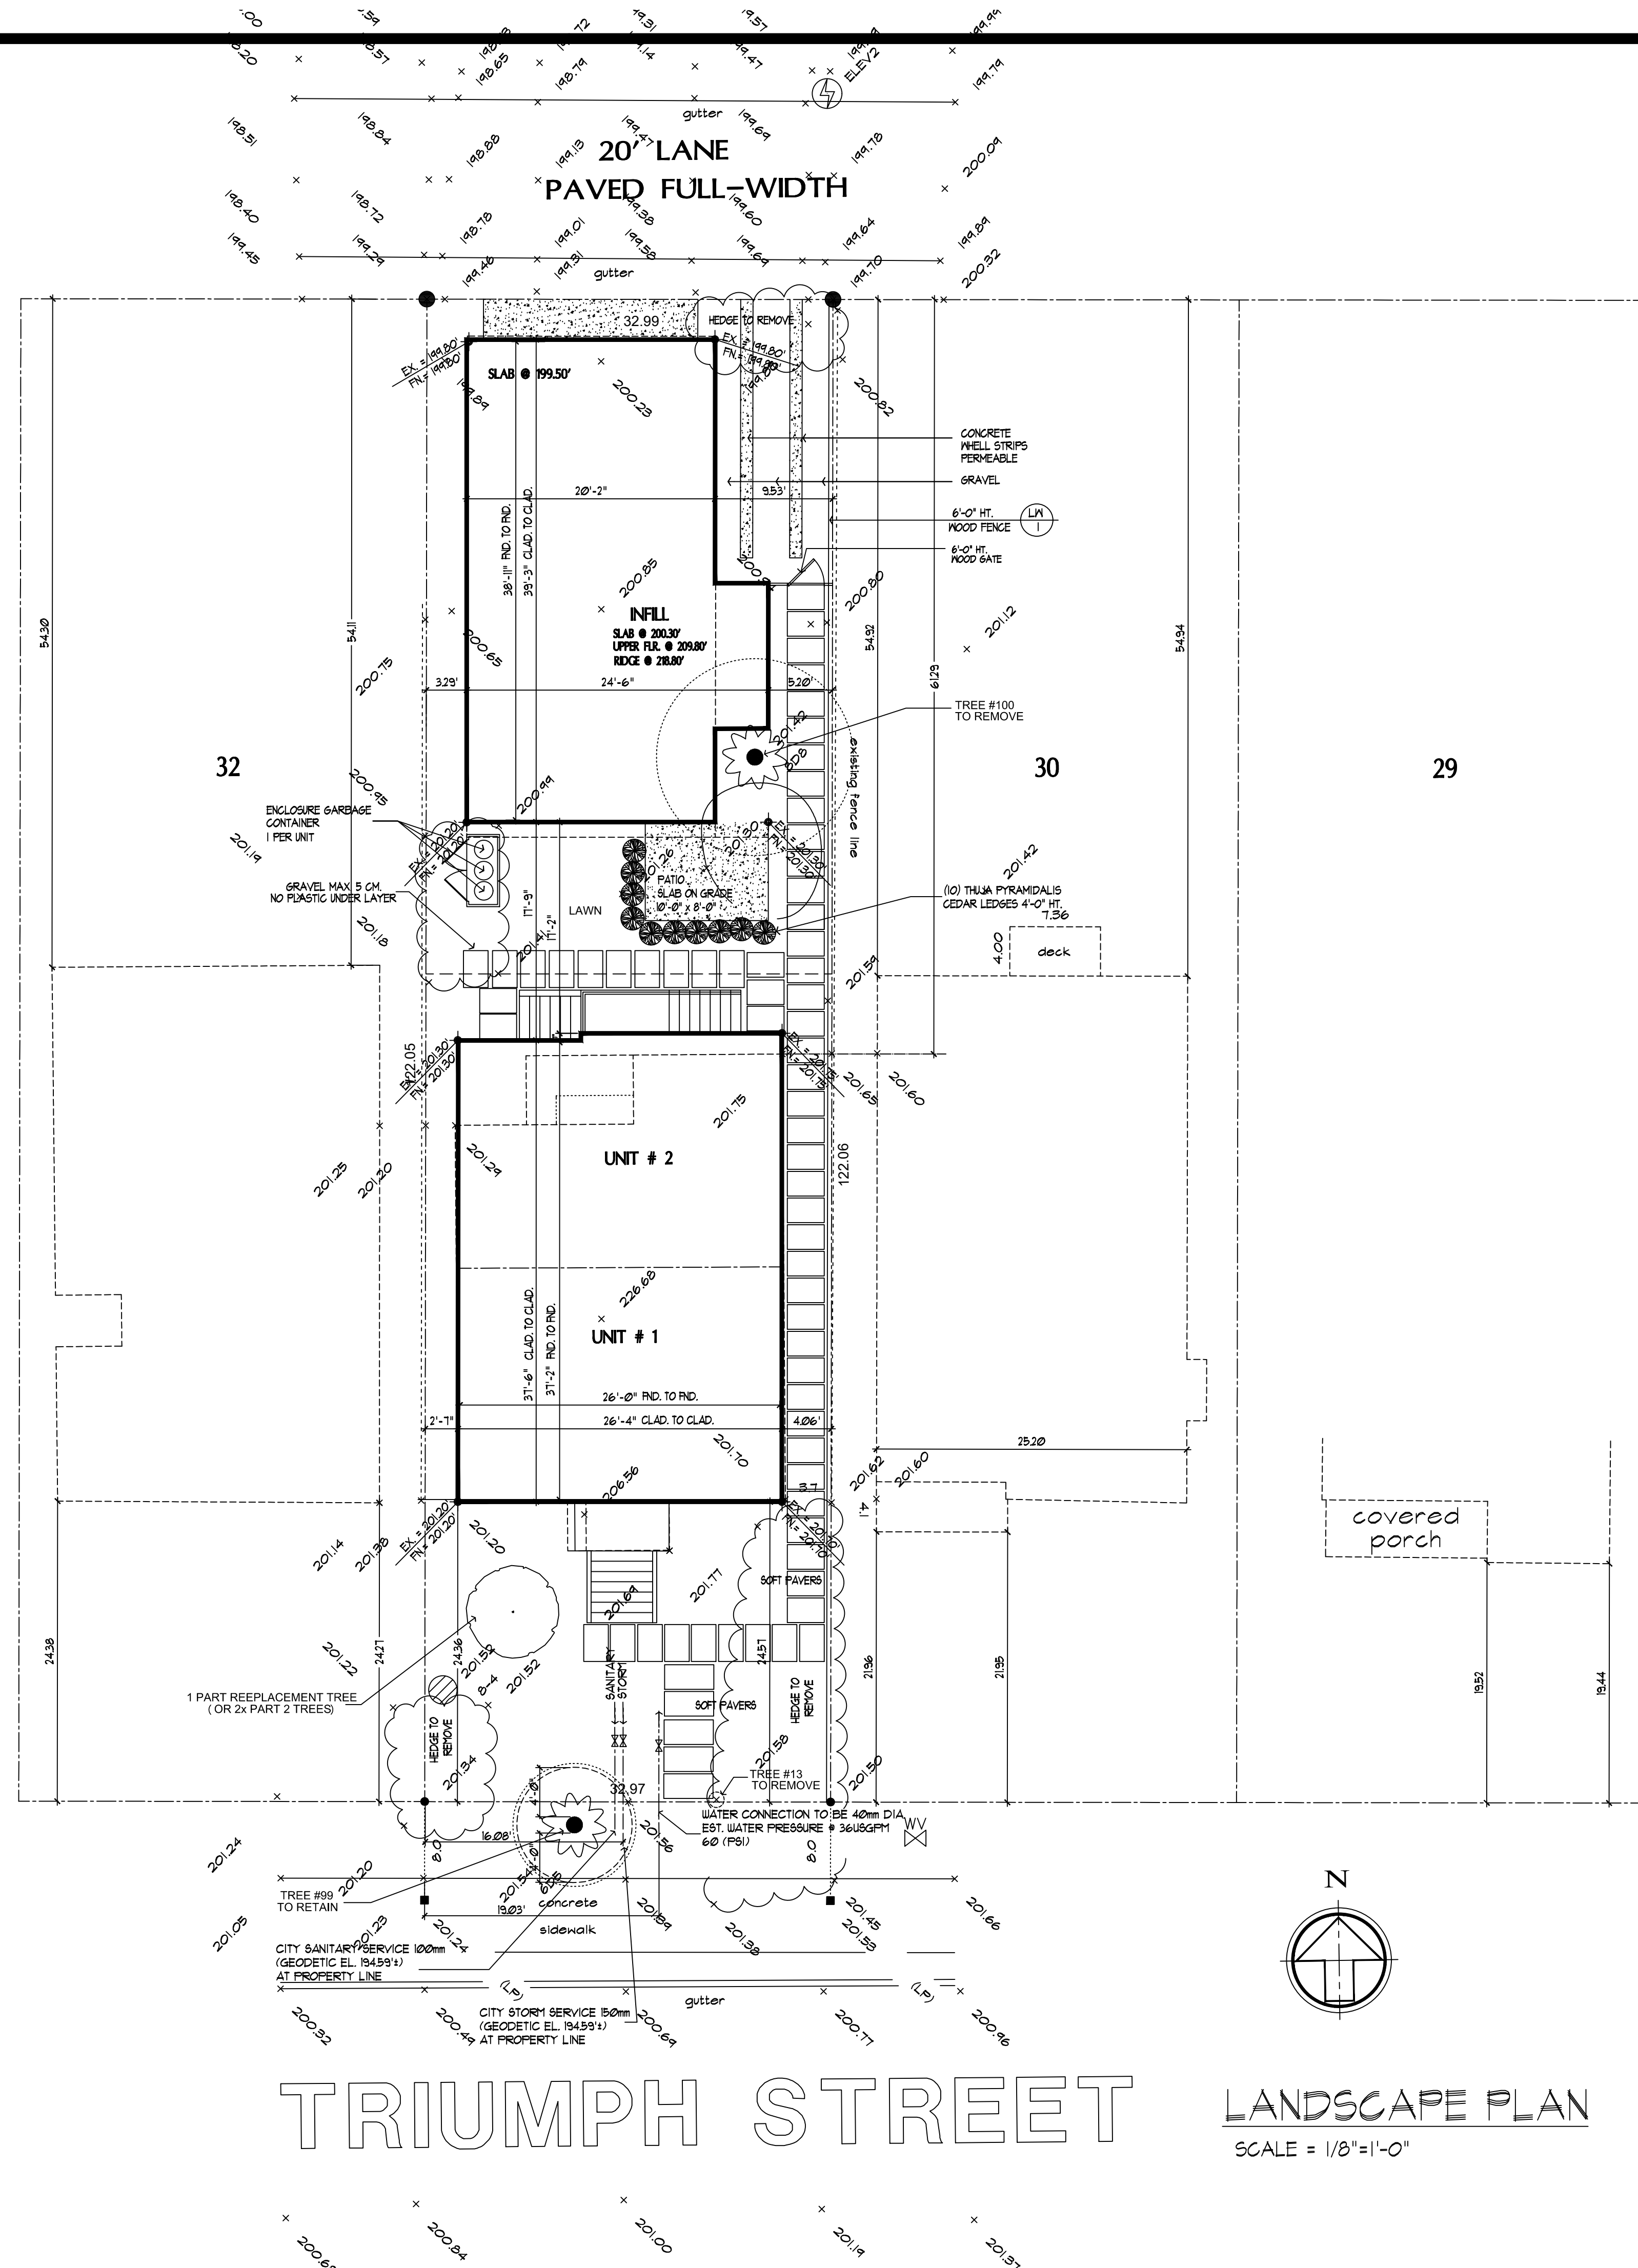

TRIUMPH STREET

LANDSCAPE PLAN
SCALE = 1/8"=1'-0"

COPYRIGHT RESERVED BY:
L.R. DESIGNS LTD.
15764 92nd AVENUE, SURREY B.C. V4N 2X1
TEL. (604) 727-5320 Email: lresign@shaw.ca

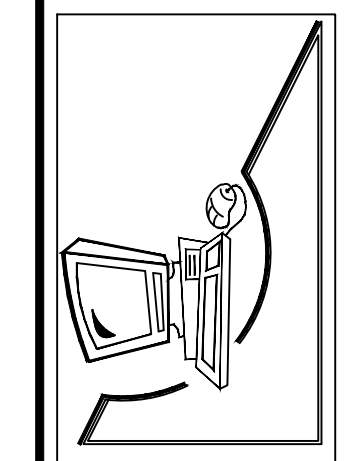

PROJECT:
PROPOSED INFILL RESIDENT PROJECT
OWNER: MORTEZA VEHRBOD
3504 TRIUMPH STREET
DISTRICT OF VANCOUVER, B.C.

SHEET CONTENTS:
LANDSCAPE PLAN

DATE: JUNE 2018
SCALE: 1/8"=1'-0"
DRAW: L.RIVAS
JOB:
SHEET: **L1**
OF **12**