




D5.1-1 PROPOSED INFILL - NORTH ELEVATION 1/4" - 1'-0"

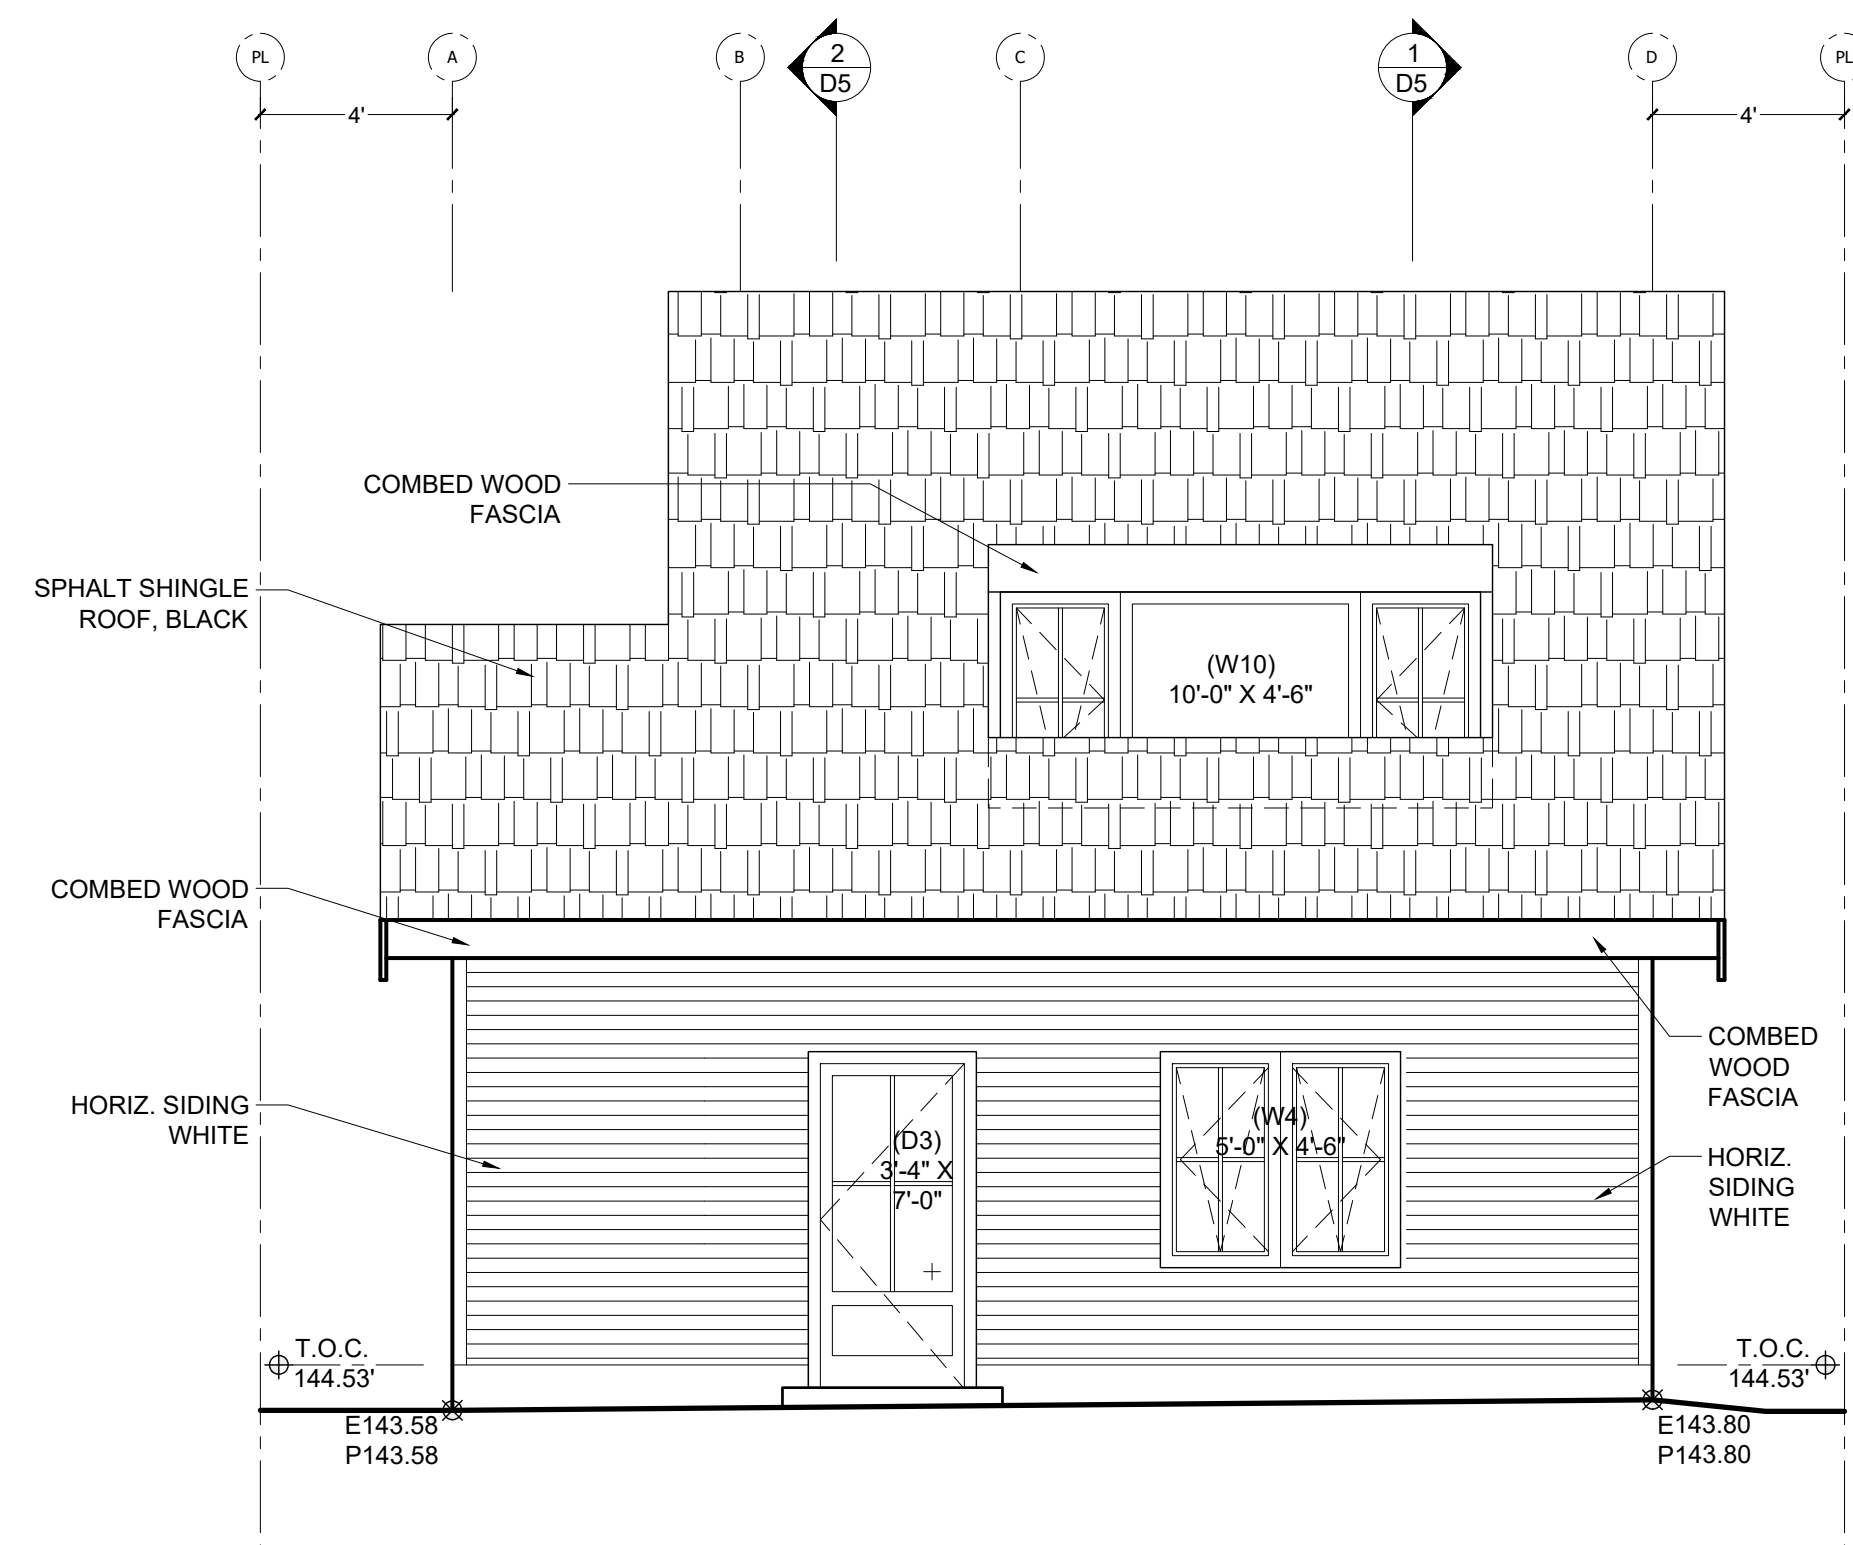


D5.1-2 PROPOSED INFILL - SOUTH ELEVATION 1/4" - 1'-0"

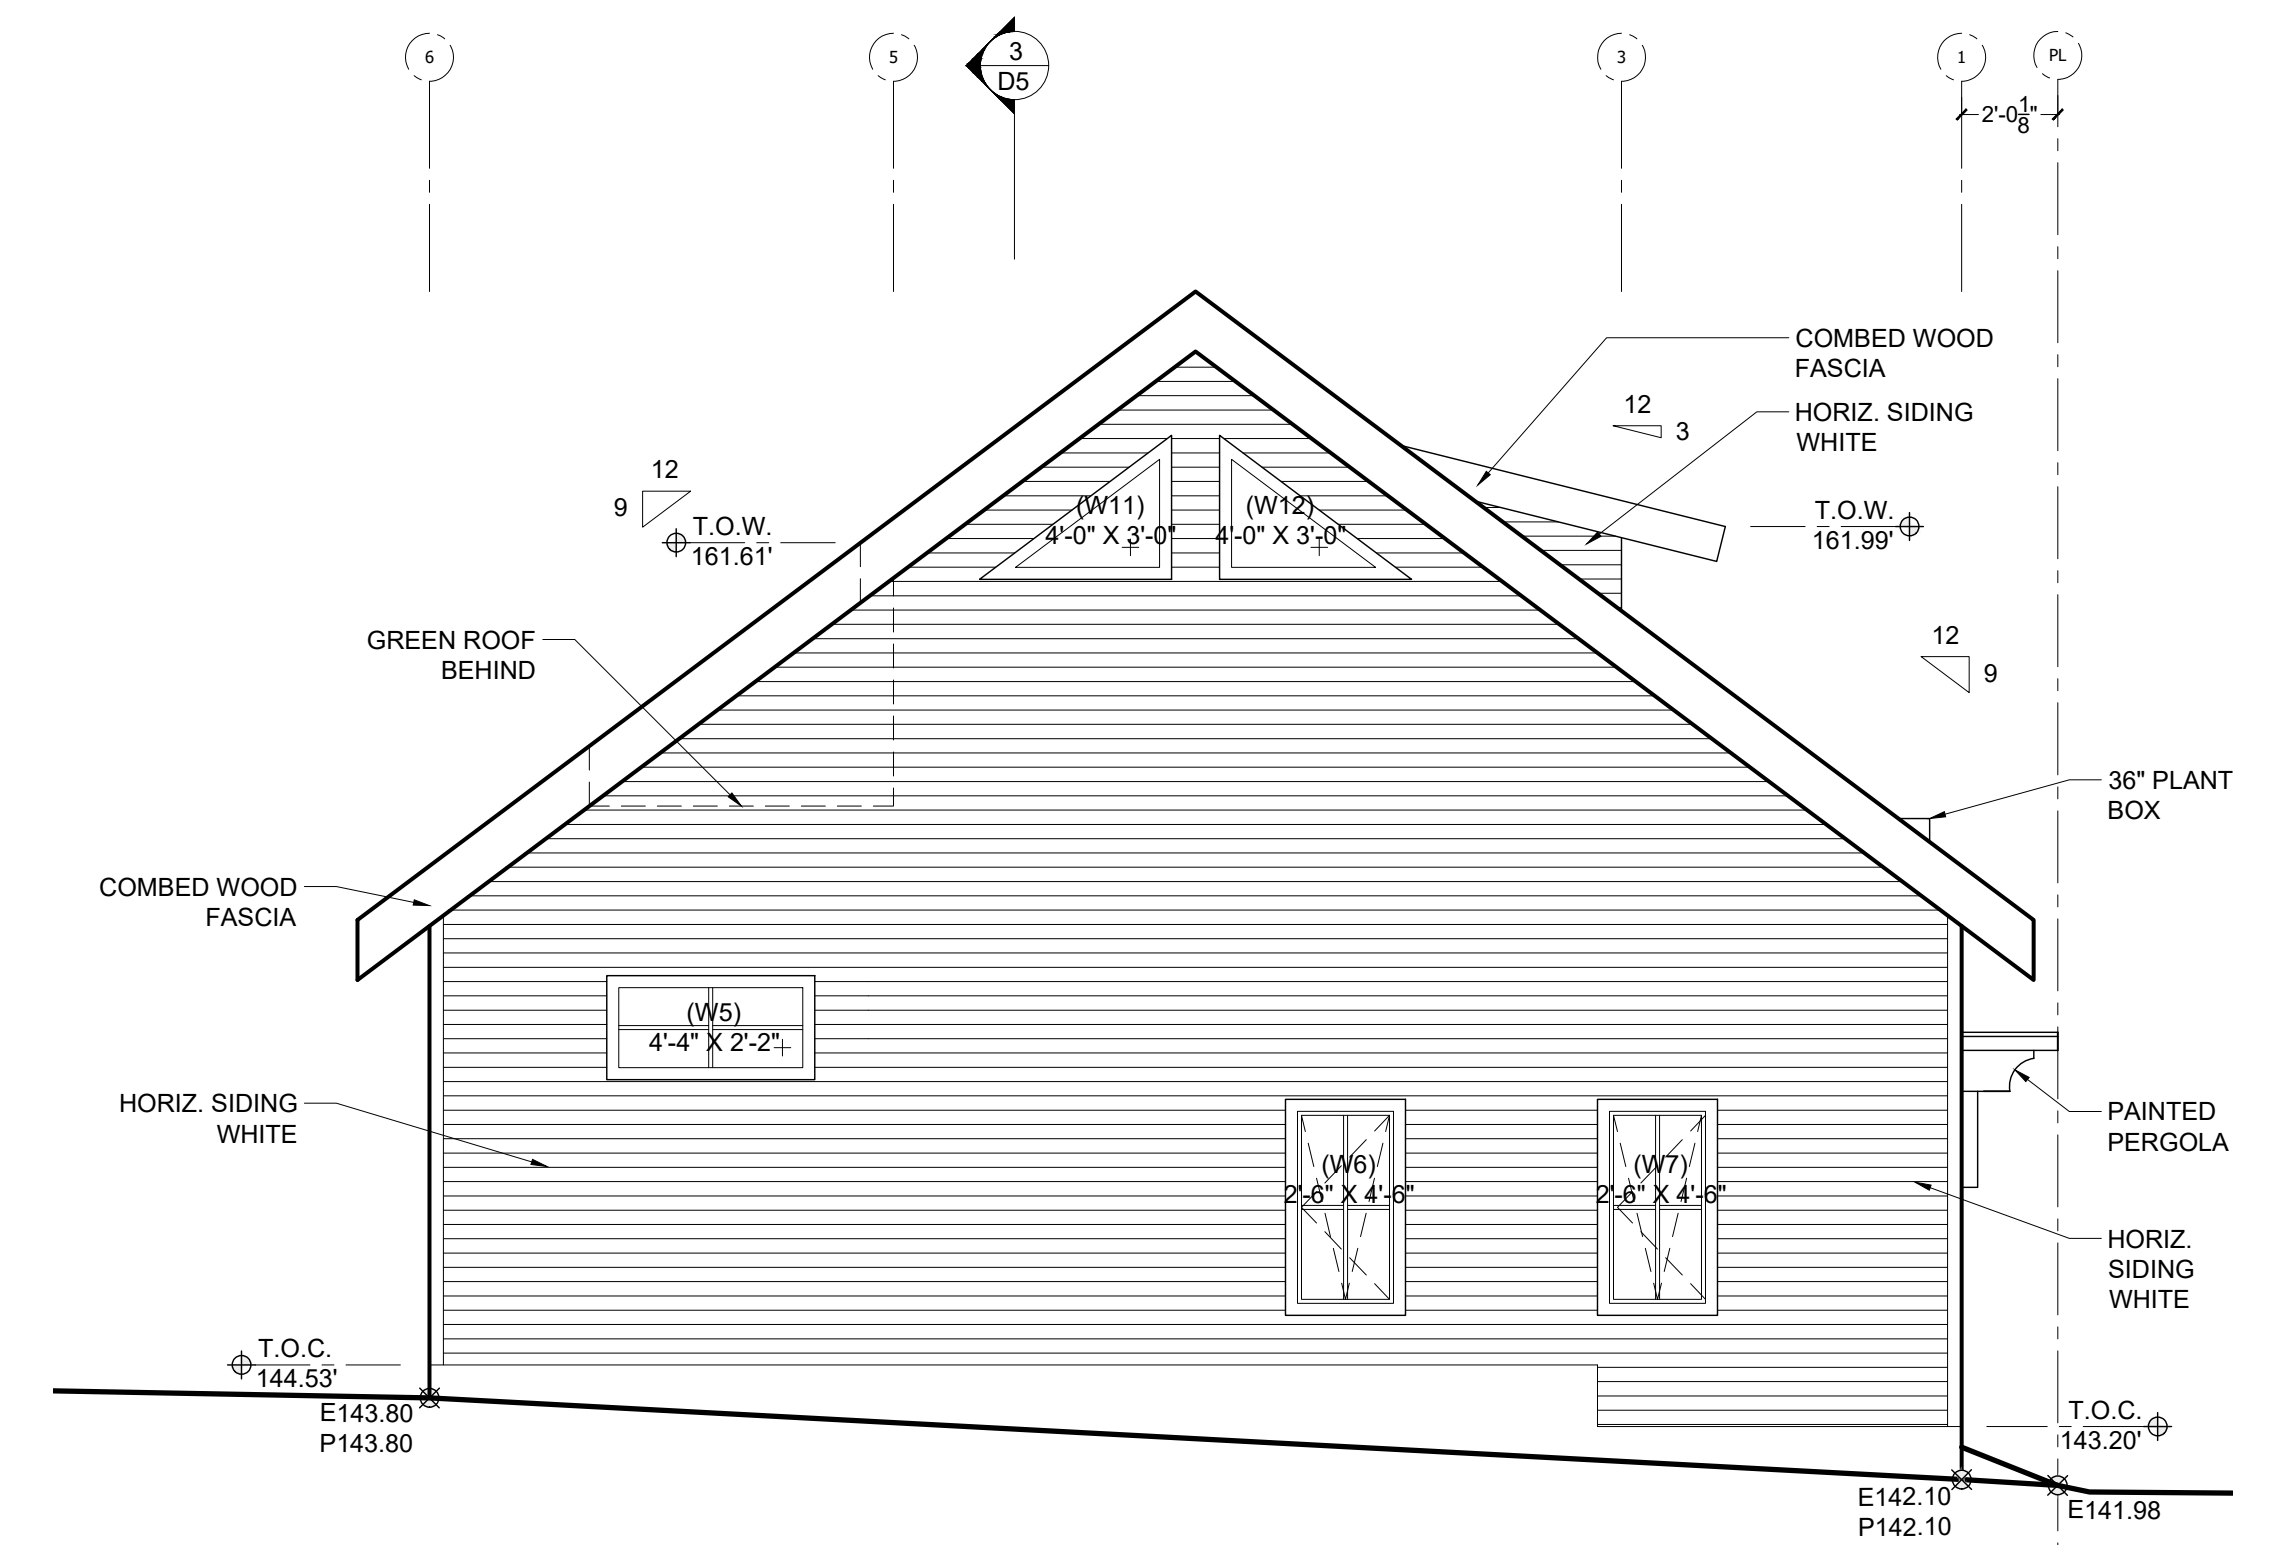

D5.1-3 PROPOSED INFILL - EAST ELEVATION 1/4" - 1'-0"

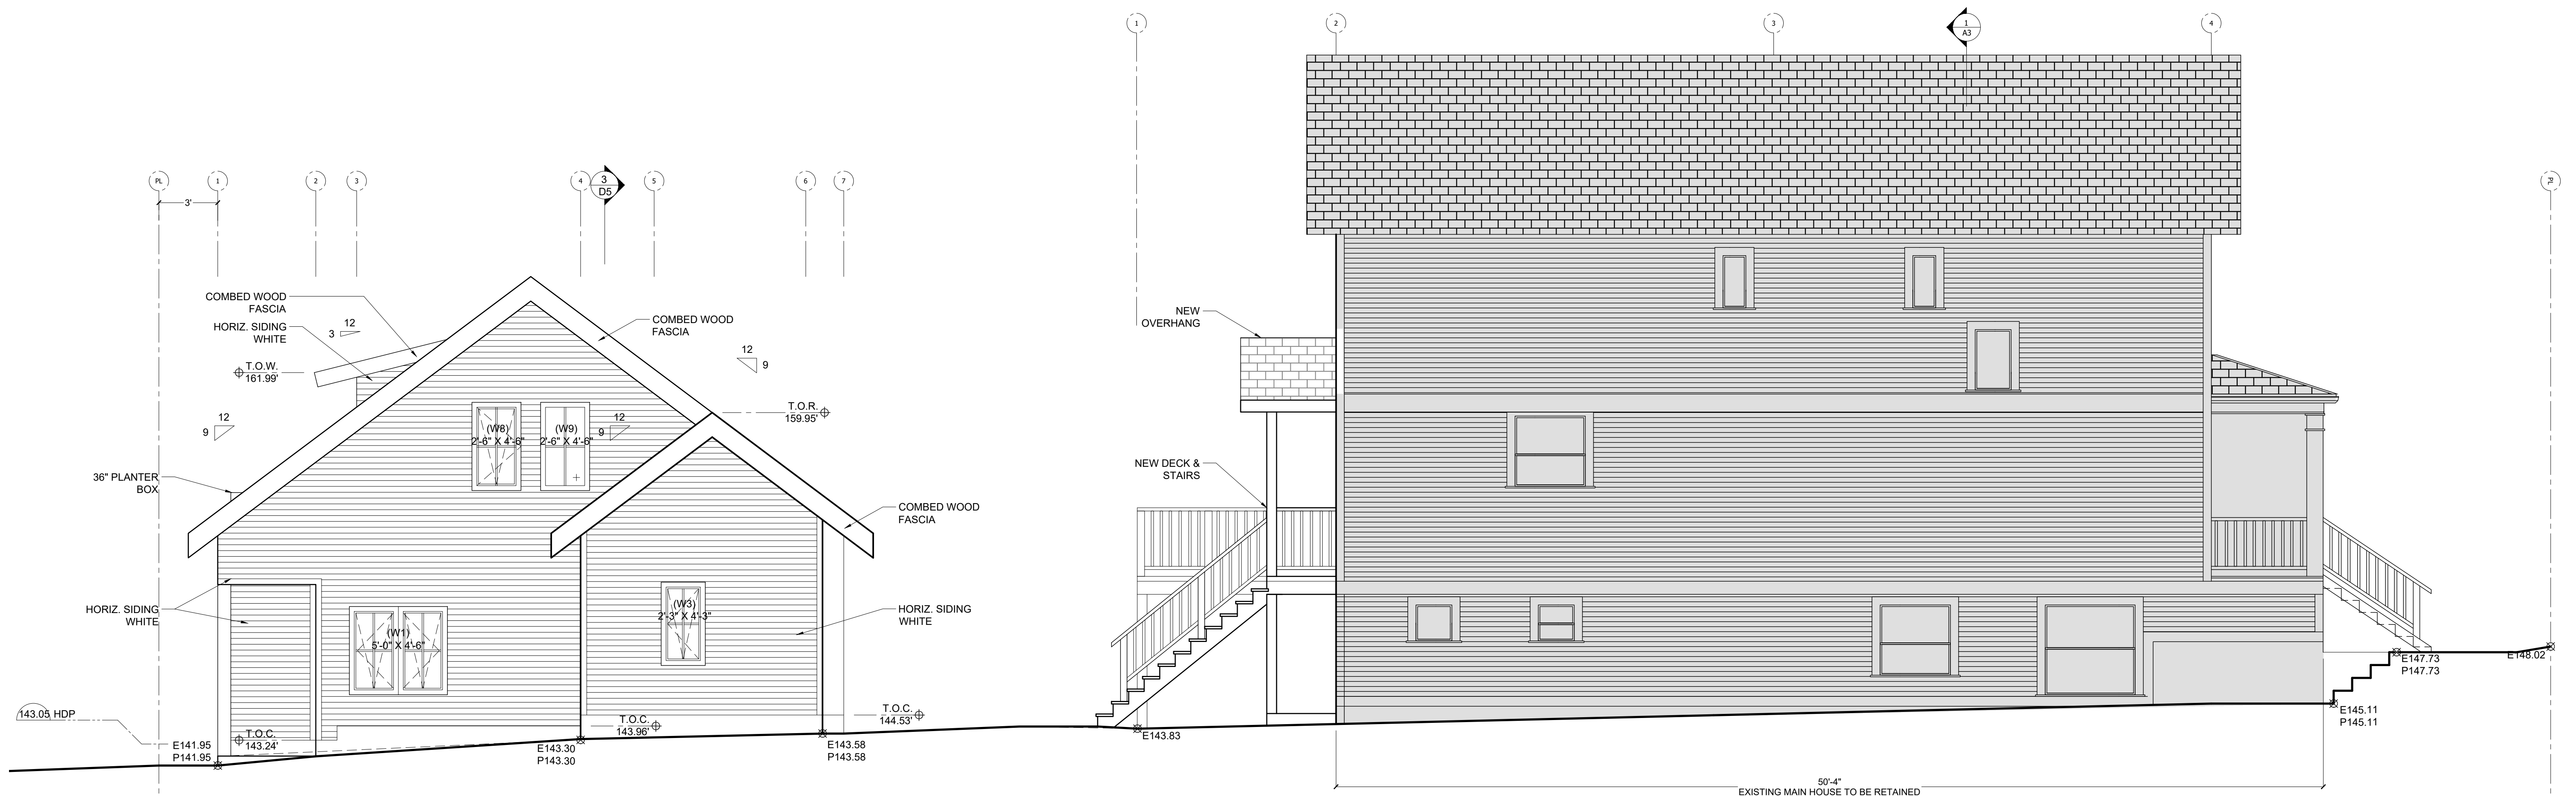

D5.1-4 PROPOSED INFILL & PROPOSED MAIN HOUSE - WEST ELEVATION 1/4" - 1'-0"

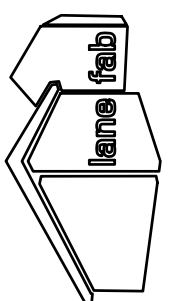

50'-4"
EXISTING MAIN HOUSE TO BE RETAINED