


1 STREETScape-MCD LOOKING FROM WEST 40TH AV.
Scale: 1/8" = 1'-0"

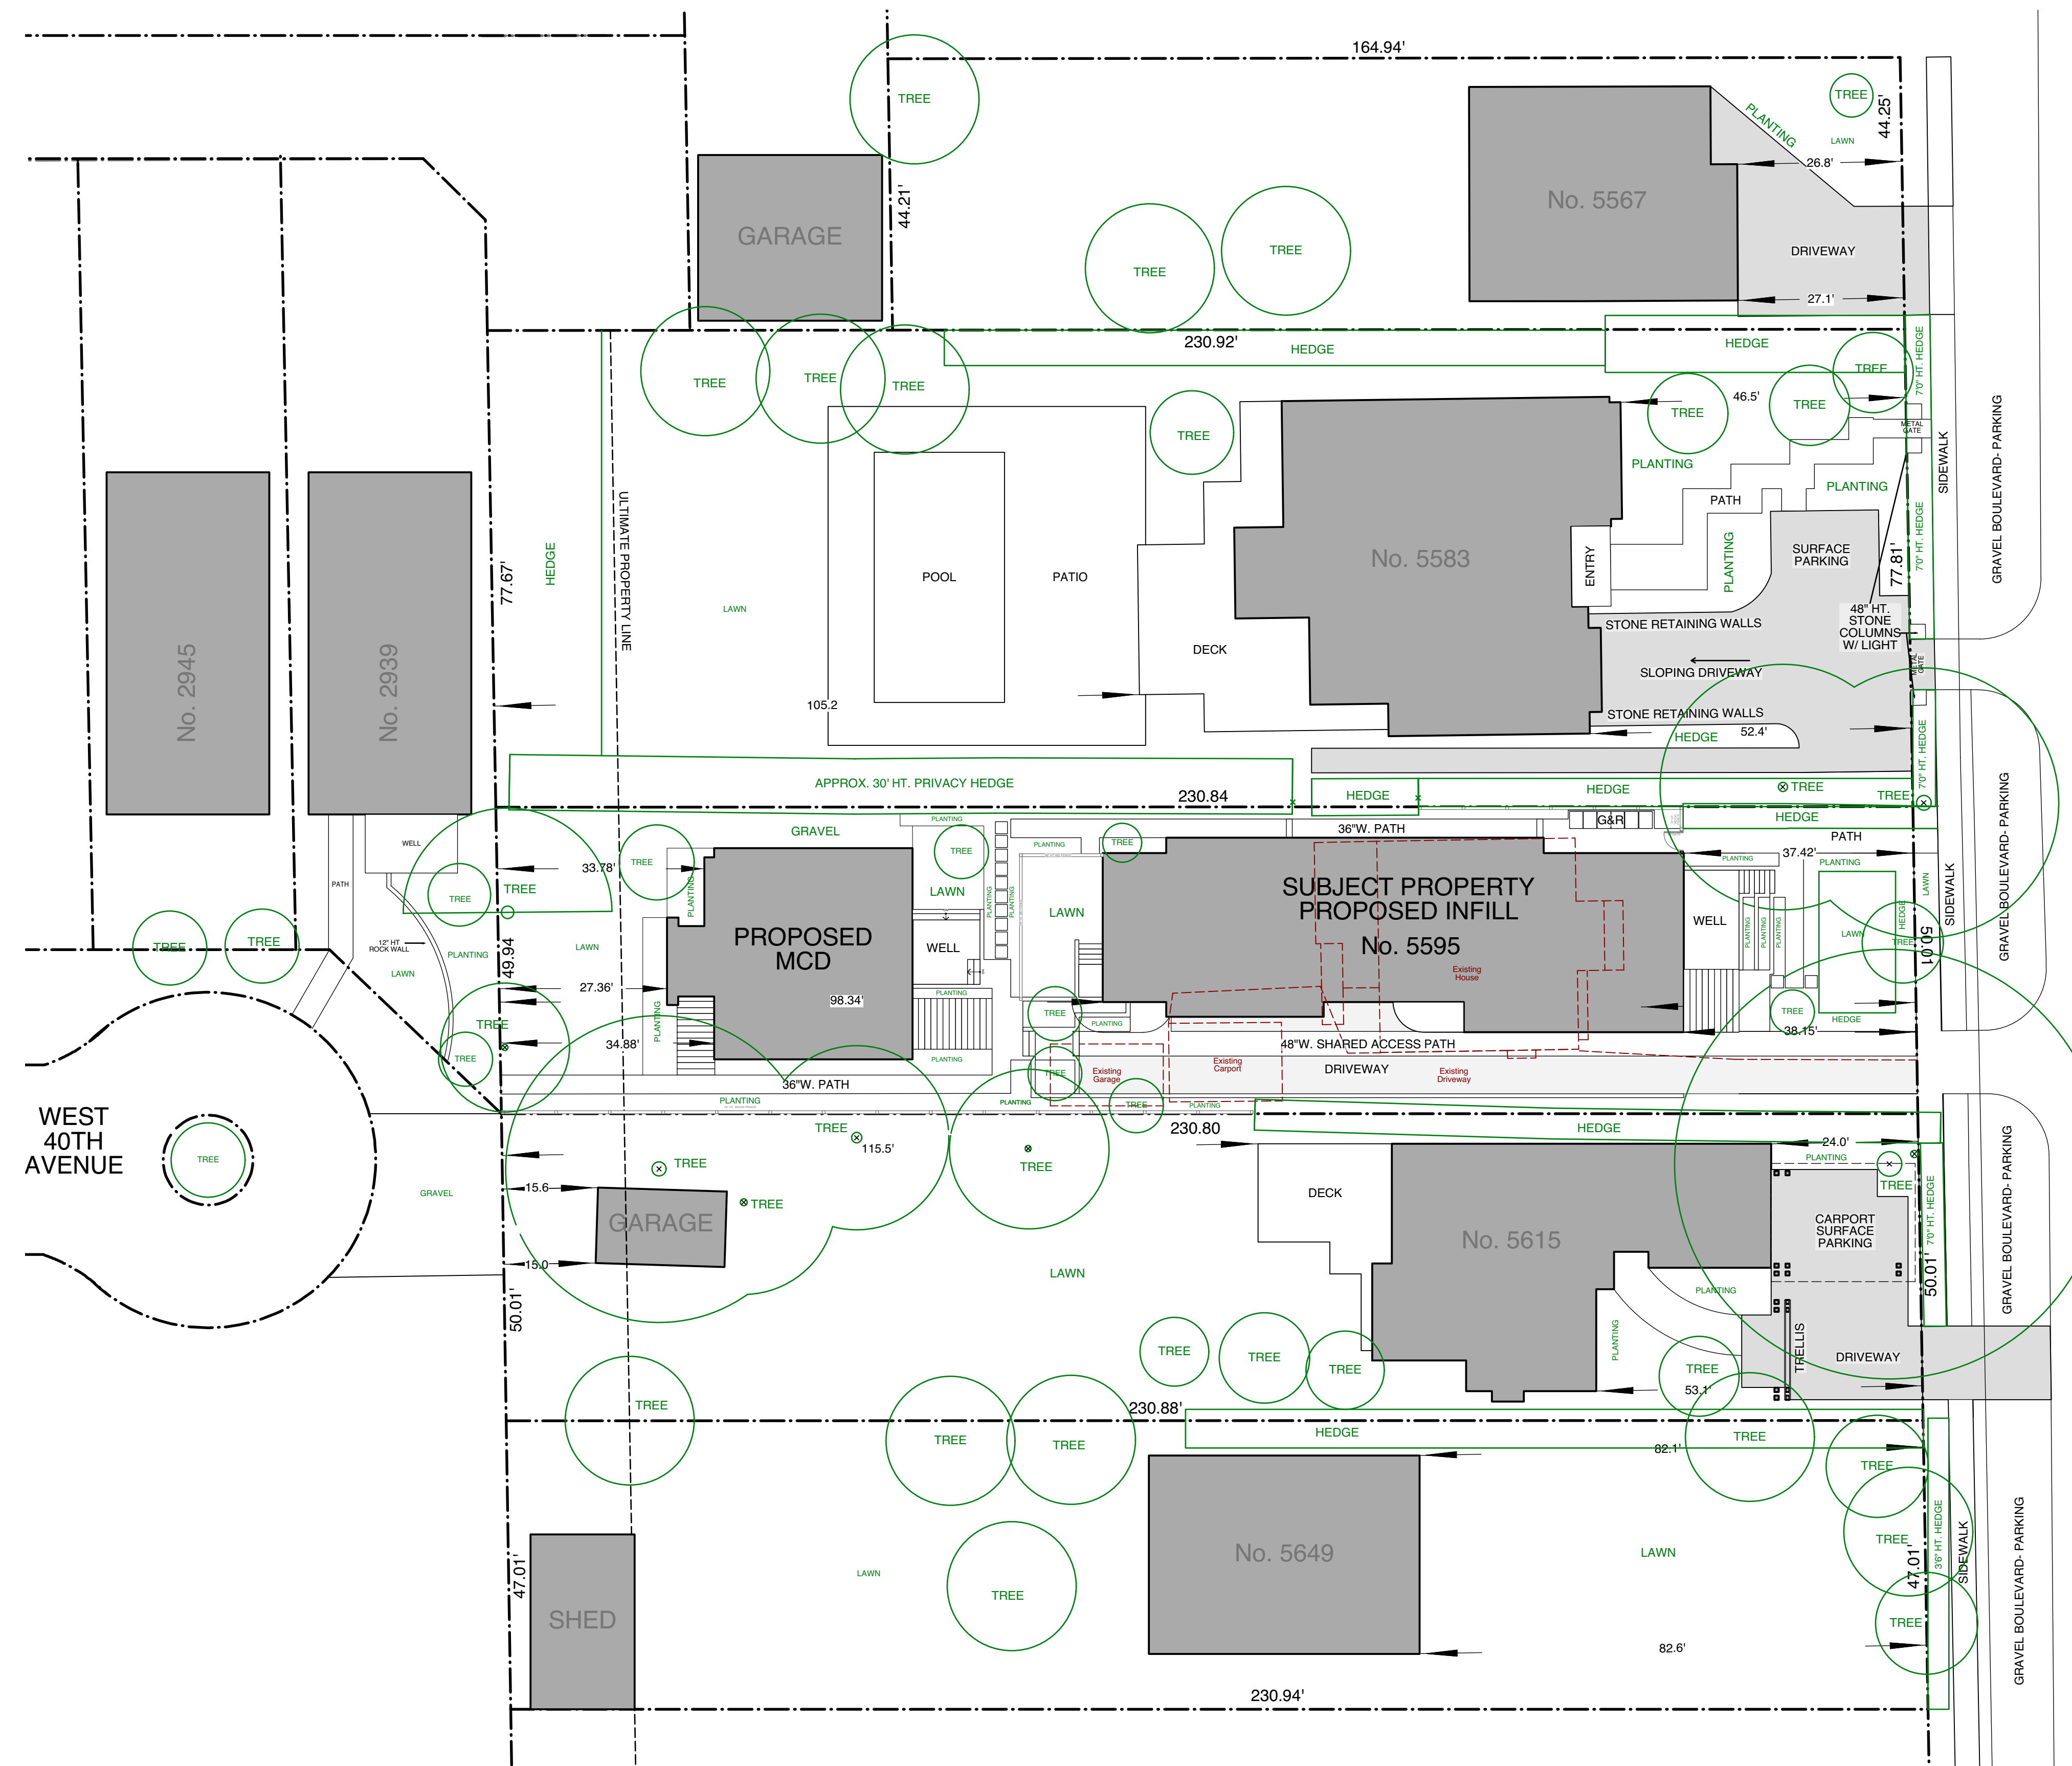


3 NEIGHBOURHOOD SITE CONTEXT PLAN
Scale: 1/16" = 1'-0"

COPYRIGHT RESERVED

This plan and design are, and at all times remain the exclusive property of the designer and cannot be used or reproduced without written consent. Written dimensions shall have precedence over scaled dimensions.

Contractors shall verify and be responsible for all dimensions and conditions on the job. This office shall be informed of any variation from the dimensions and conditions on the drawing.

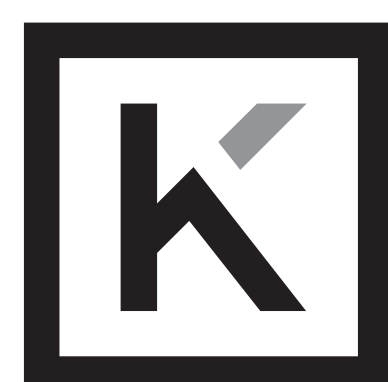

K.HENRY

RESIDENTIAL DESIGN

#202 - 641 Mahan Road. Gibsons BC V0N 1V8 t: 778-998-5441 w: khenrydesign.com

RECORD OF ISSUE

No.	date YY/MM/DD	Description
A	19-4-25	DPA
B	19-8-2	DPA 2

RECORD OF REVISIONS

No.	date YY/MM/DD	Description

Project Title :

MULLER RESIDENCE

Address :

**5595 Mackenzie Street
Vancouver, BC**

Drawing Title :
MCD STREETScape & CONTEXT PLAN

Scale : KH

Drawn By : KH

D-02