

DP SET

NOT FOR CONSTRUCTION

SITE PLAN

A1.00

W 21ST AVE


LANE

LAUREL ST

CONCRETE SIDEWALK

CONCRETE SIDEWALK

LANE

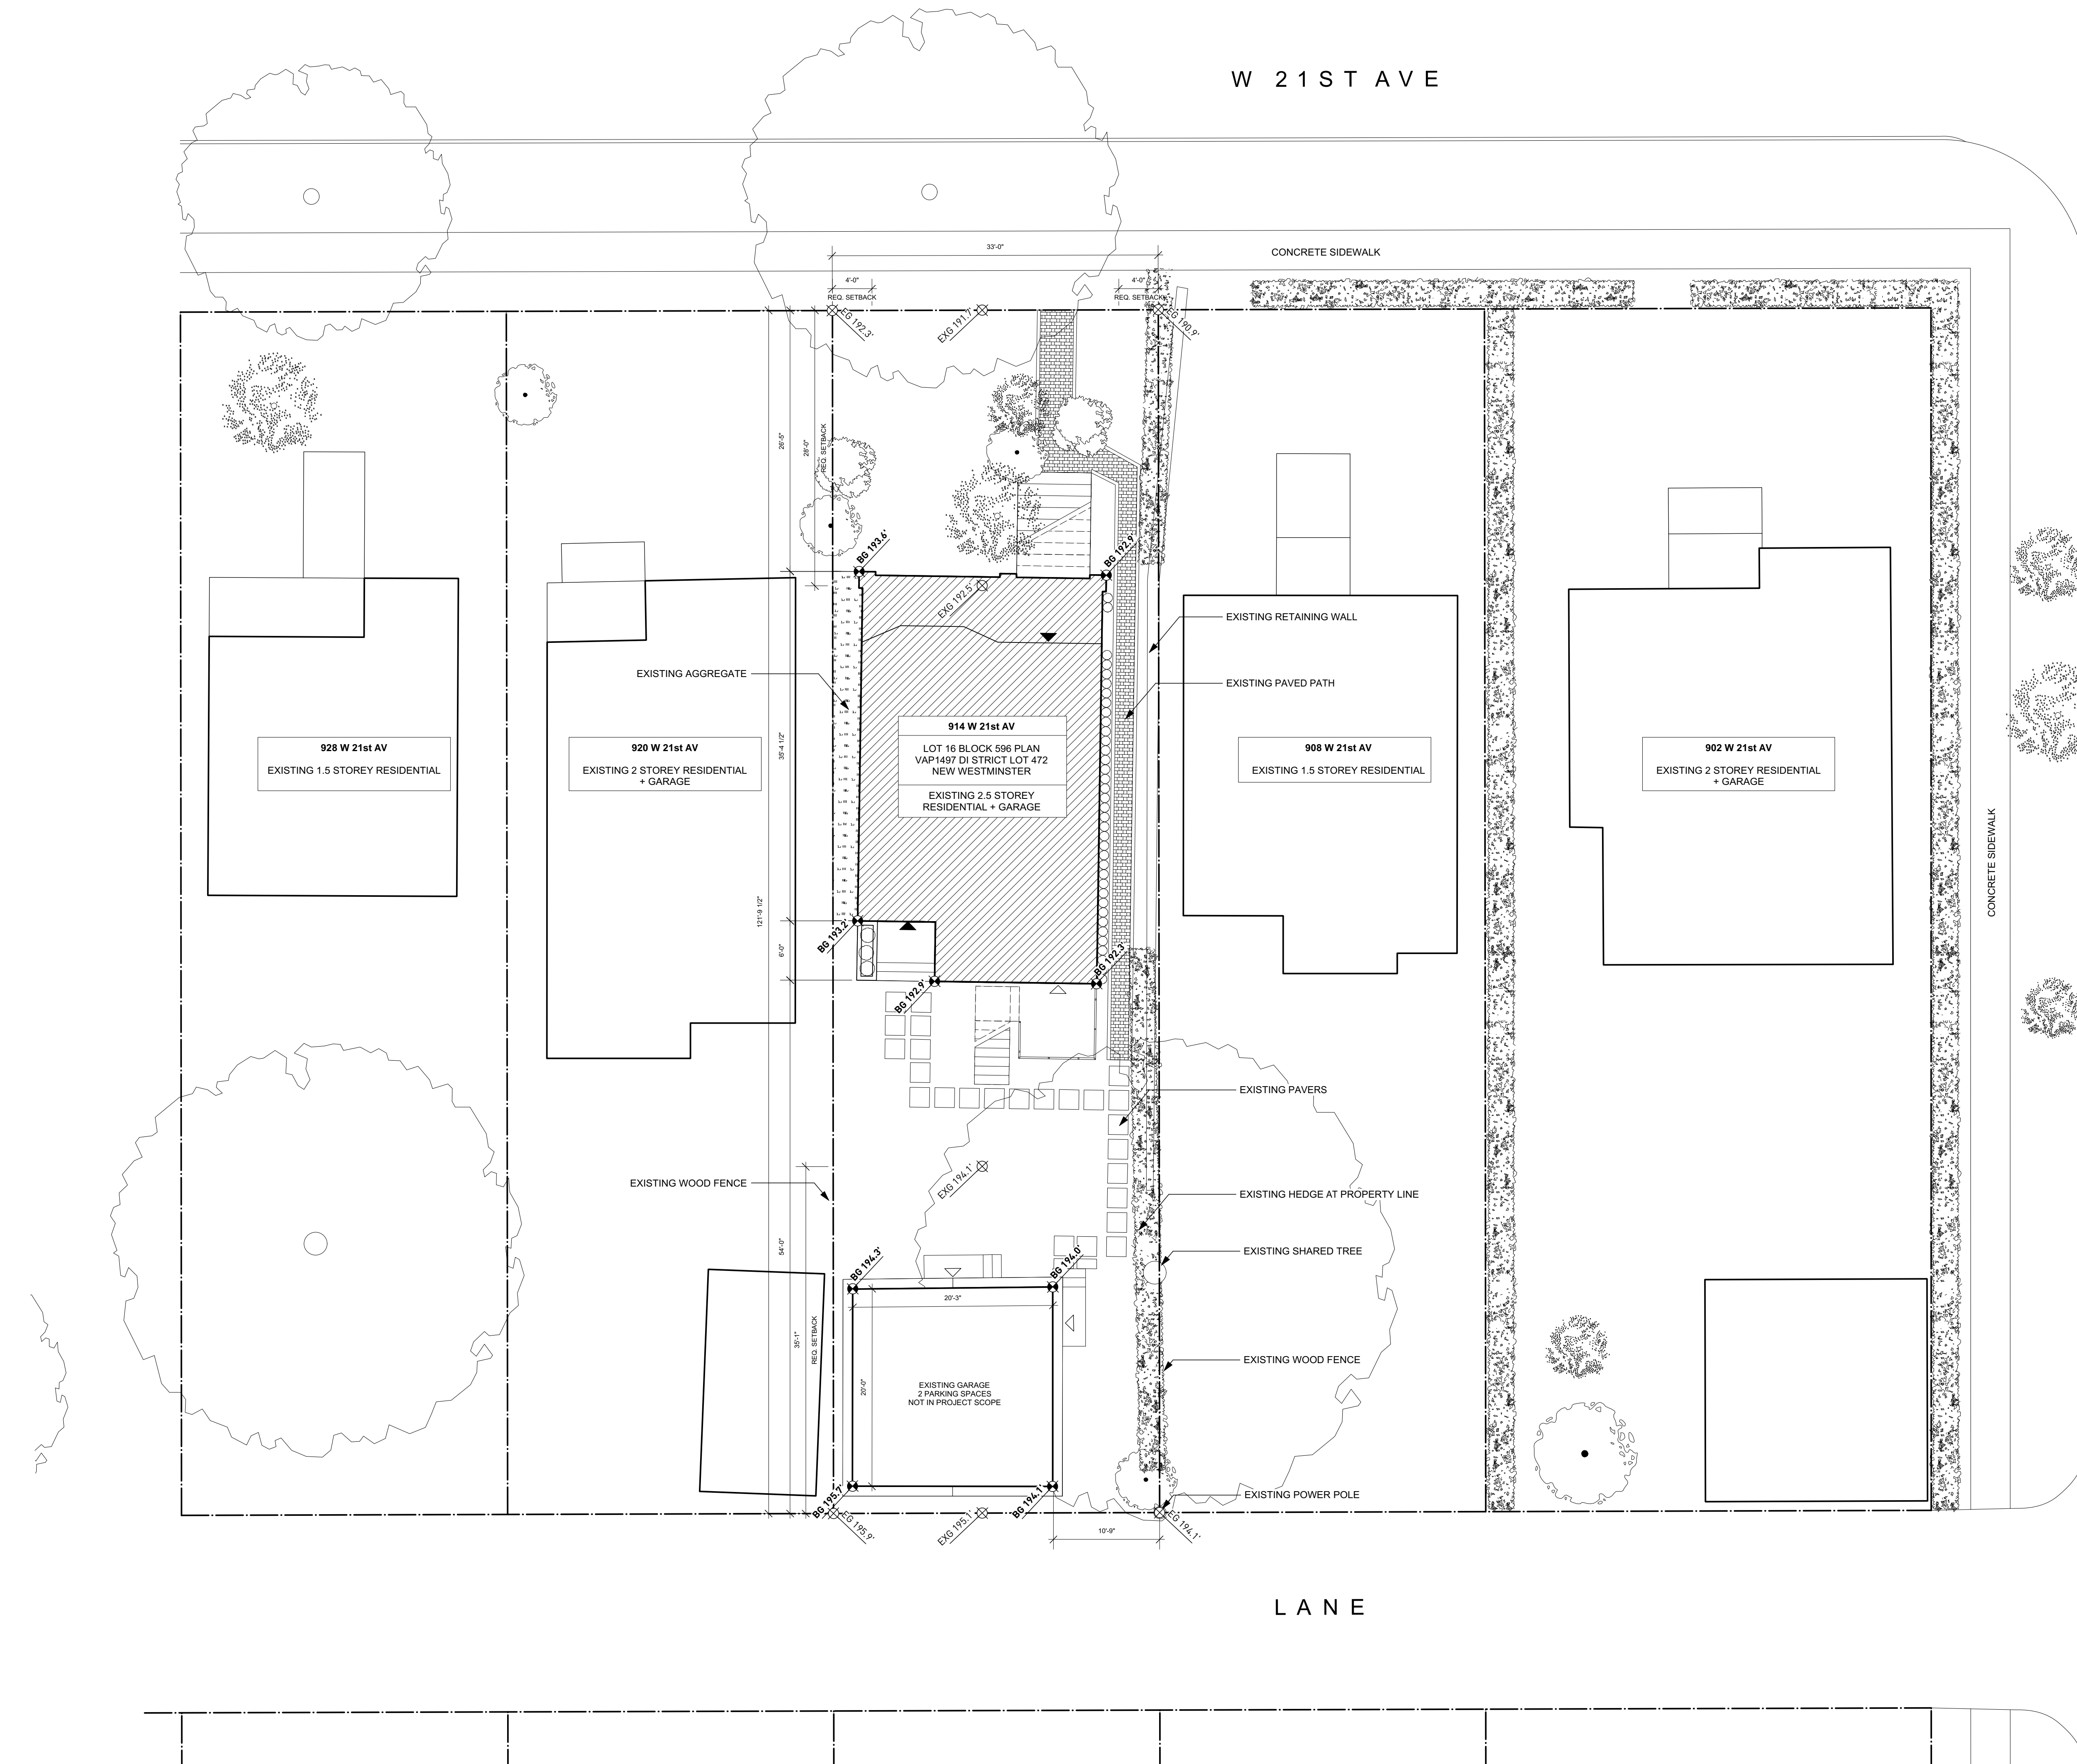

LEGEND

- ◀ PRIMARY BUILDING ENTRY
- ◁ SECONDARY BUILDING ENTRY

