



File name: C:\Users\Stephen\Desktop\Home Office\PROJECTS\RAPLEY\04_T_B BREWHOUSE - #97 East 2nd Ave. Vancouver\BREWHOUSE PATIO EXPANSION.dwg
 Plotted: November 4, 2018 by: Stephen D Dilma

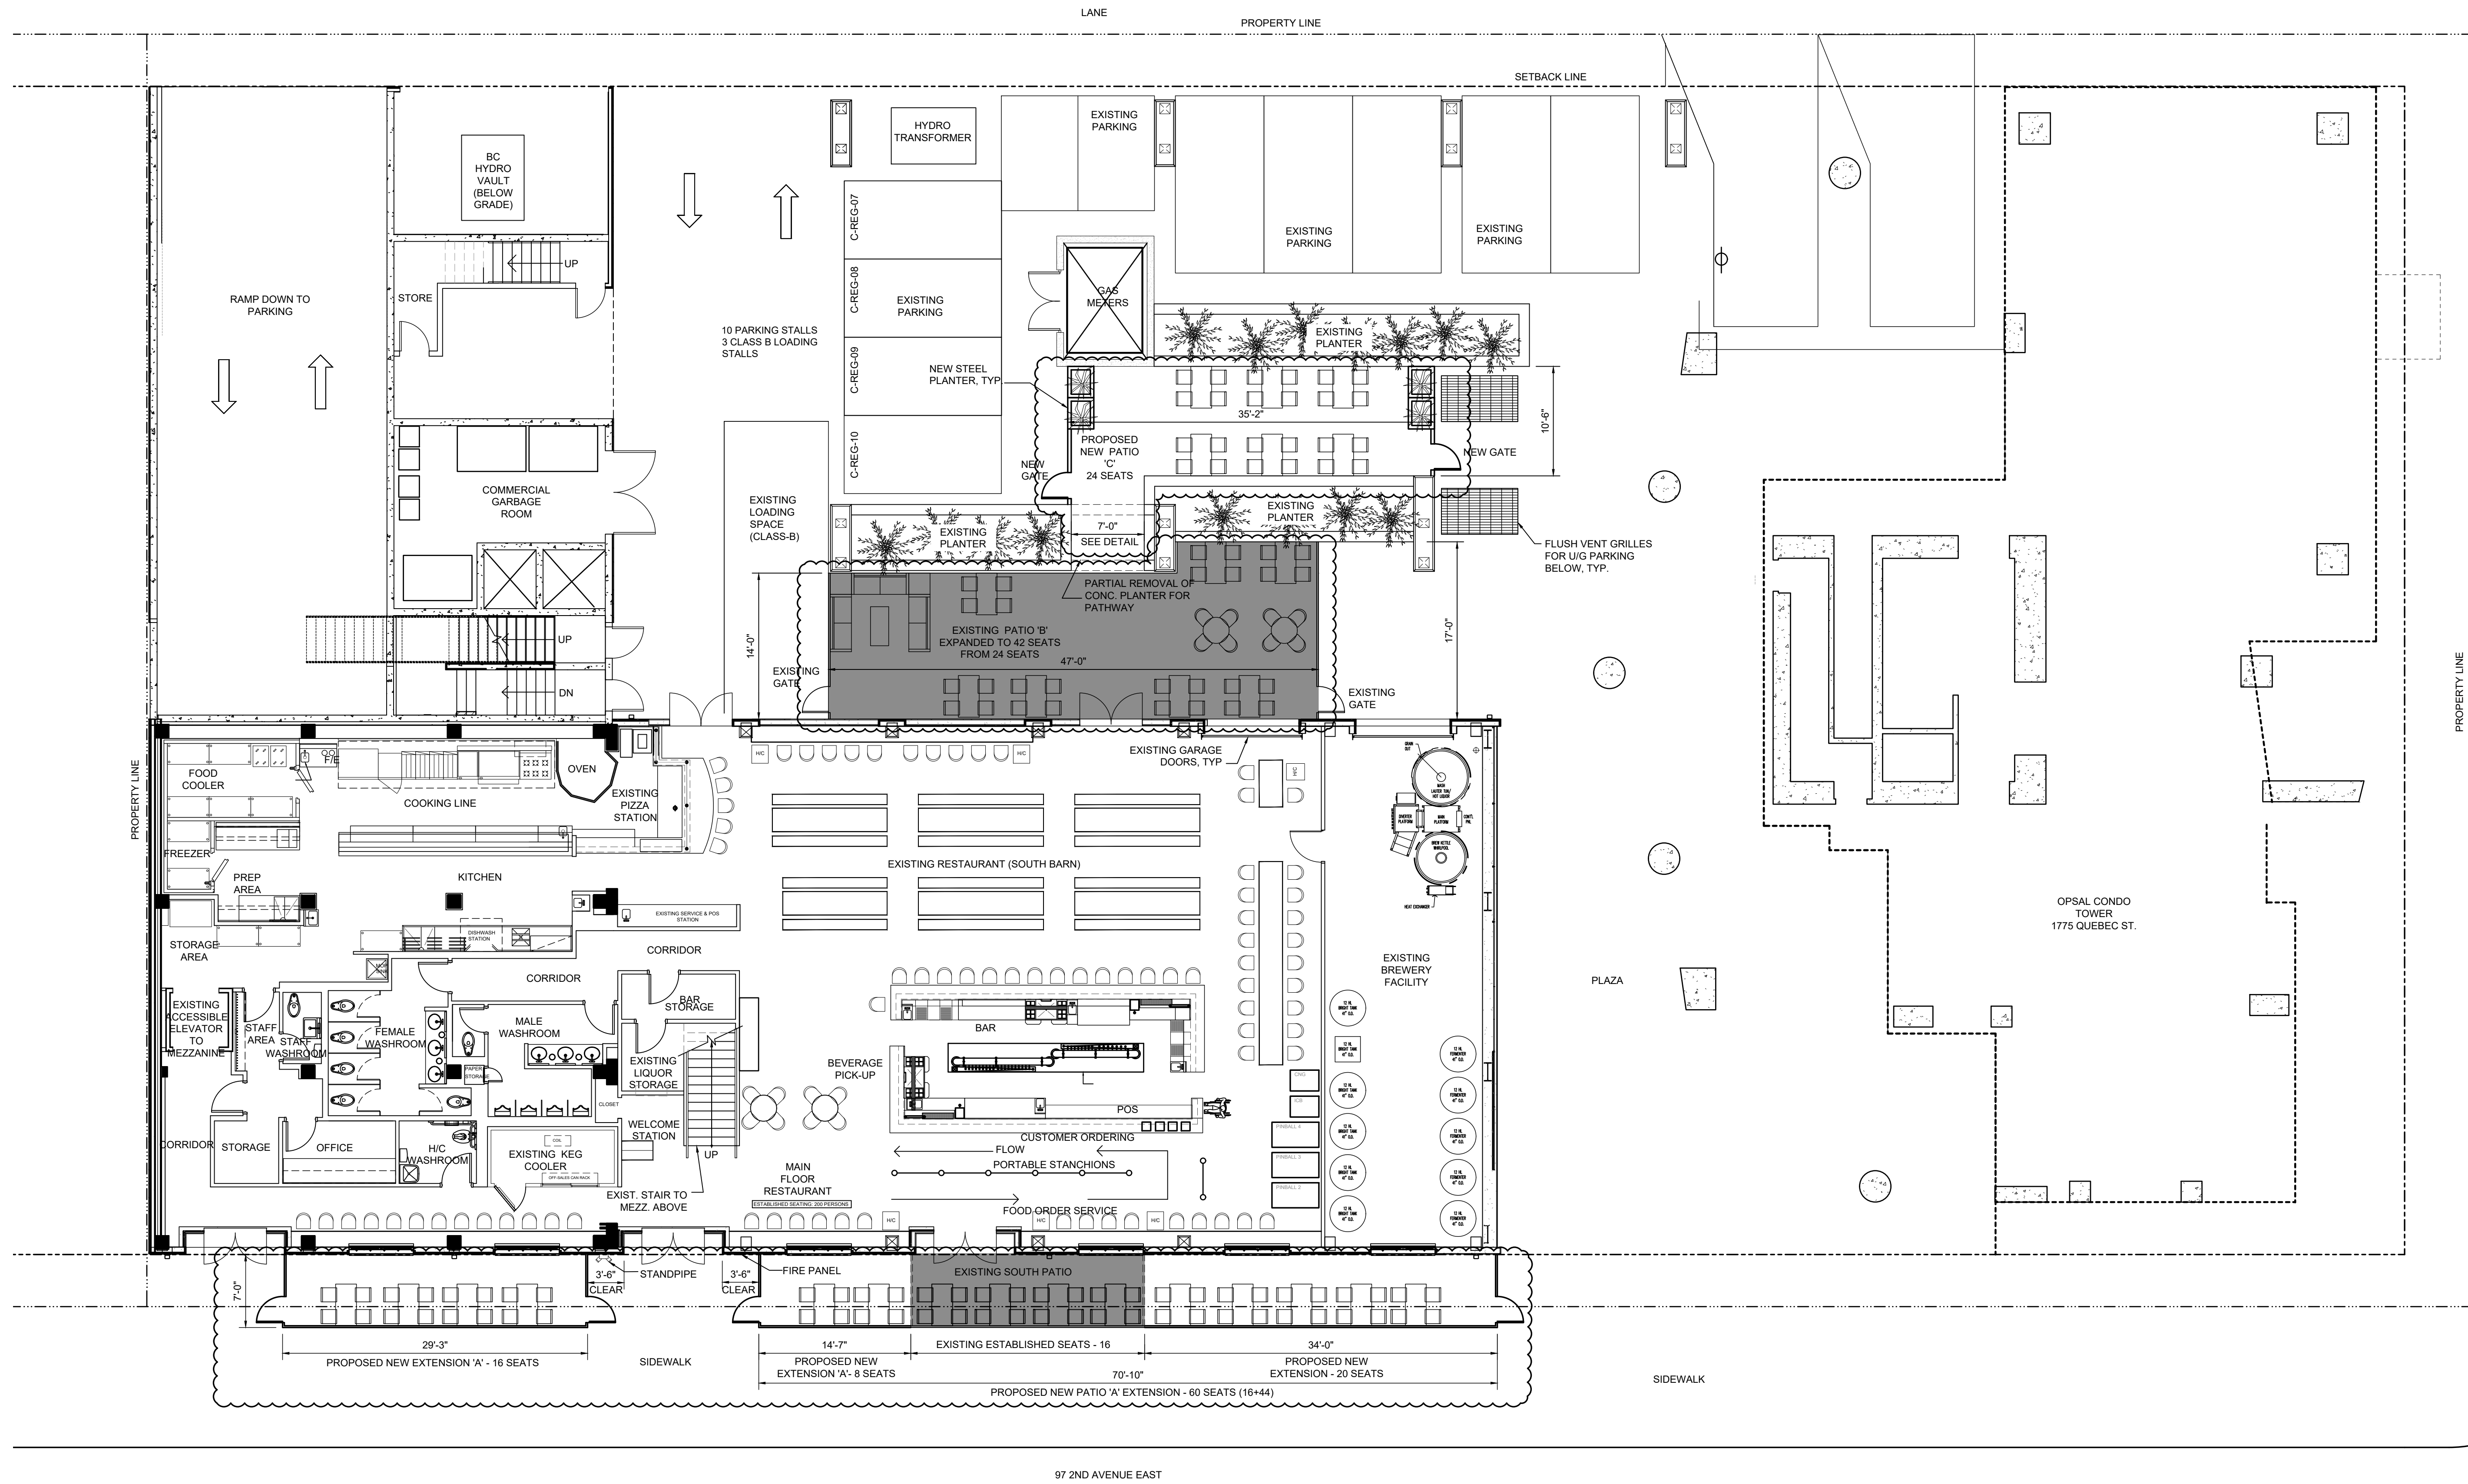

LEGEND

EXISTING ESTABLISHED OUTDOOR PATIOS

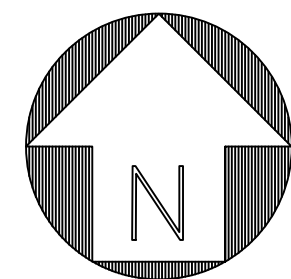

DO NOT SCALE DRAWINGS. CONTRACTOR MUST VERIFY ALL DIMENSIONS AND ADVISE CONSULTANTS OF ANY ERRORS OR OMISSIONS. NO VARIATIONS OR MODIFICATIONS TO WORK SHOWN SHALL BE IMPLEMENTED WITHOUT PRIOR WRITTEN APPROVAL. ALL PREVIOUS ISSUES OF THIS DRAWING ARE SUPERSEDED BY THE LATEST REVISION. ALL DRAWINGS AND SPECIFICATIONS REMAIN THE PROPERTY OF THE DESIGNER.

PRIMARY CONSULTANT:

Peter Rapley Design & Project Management

101-1281 W. Georgia St.
Vancouver, B.C. V6E 3J7

t: (604) 644-0375
e: peter@rapleydesign.com



MARK	DESCRIPTION	DATE	BY	MARK	DESCRIPTION	DATE	BY
B	ISSUED FOR DP	05 NOV '18	PR				
A	ISSUED FOR REVIEW	27 AUG '18	PR				

MARK	DESCRIPTION	DATE	BY
PROJECT No:	-		
DATE:	27 AUGUST 2018		
DRAWN:	SDL		
SCALE:	1/8"=1'-0"		
DESIGN:	PR		
CHECKED:	PR		

ARCHITECT:



PROJECT:

**TAP & BARREL BREWHALL
PROPOSED PATIO
EXPANSION PLANS**

97 East 2nd Avenue
Vancouver, BC

SHEET TITLE:	
PROPOSED PATIO EXPANSION PLAN	
DRAWING No:	Rev:
A-03	A